




-- 10-foot R/W offset Back of Sidewalk


Scale: 1" = 50' 50 25 0 50






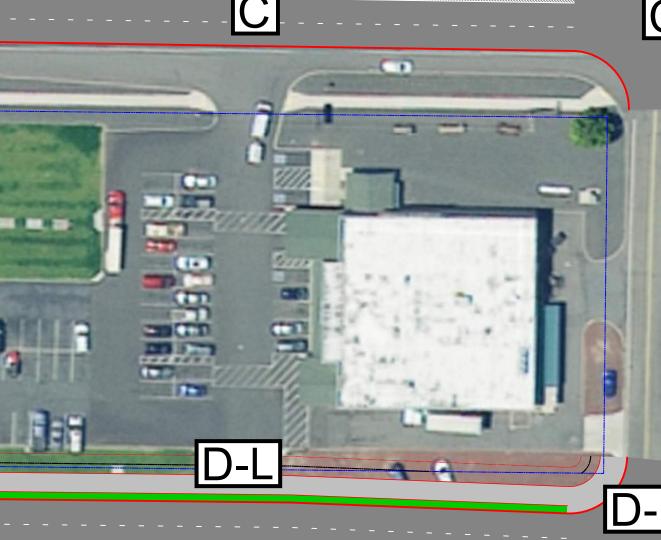




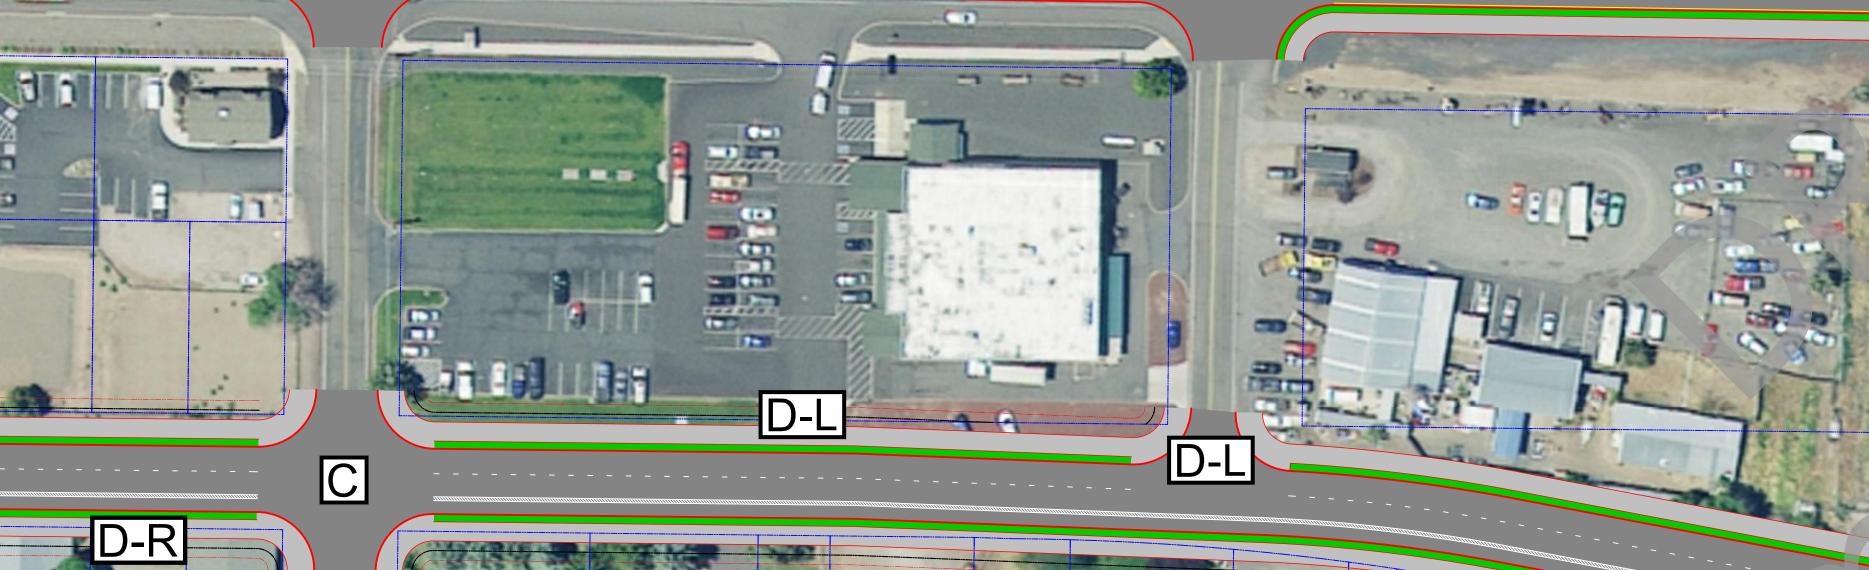

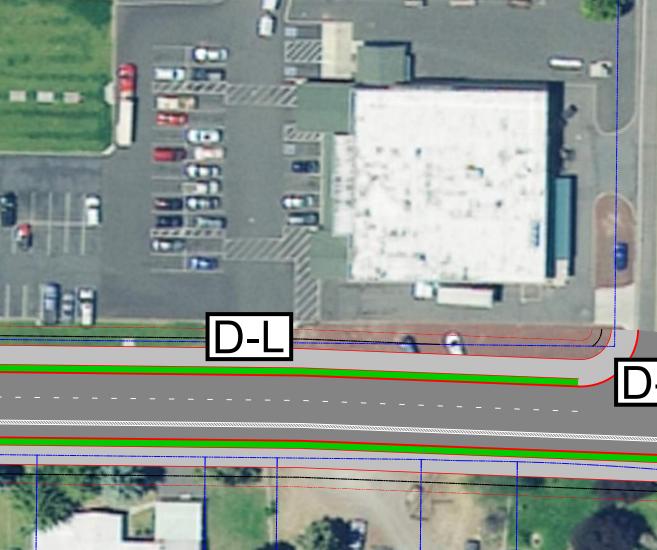







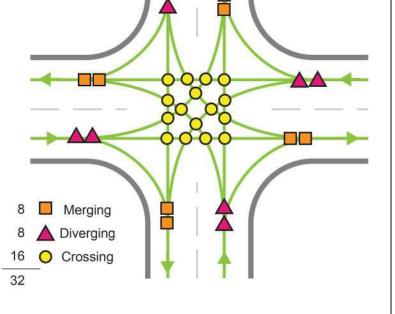


Two-Lane Two-Way Four Leg



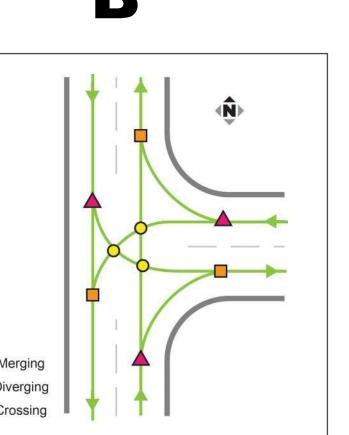

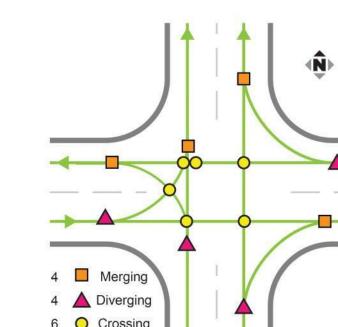

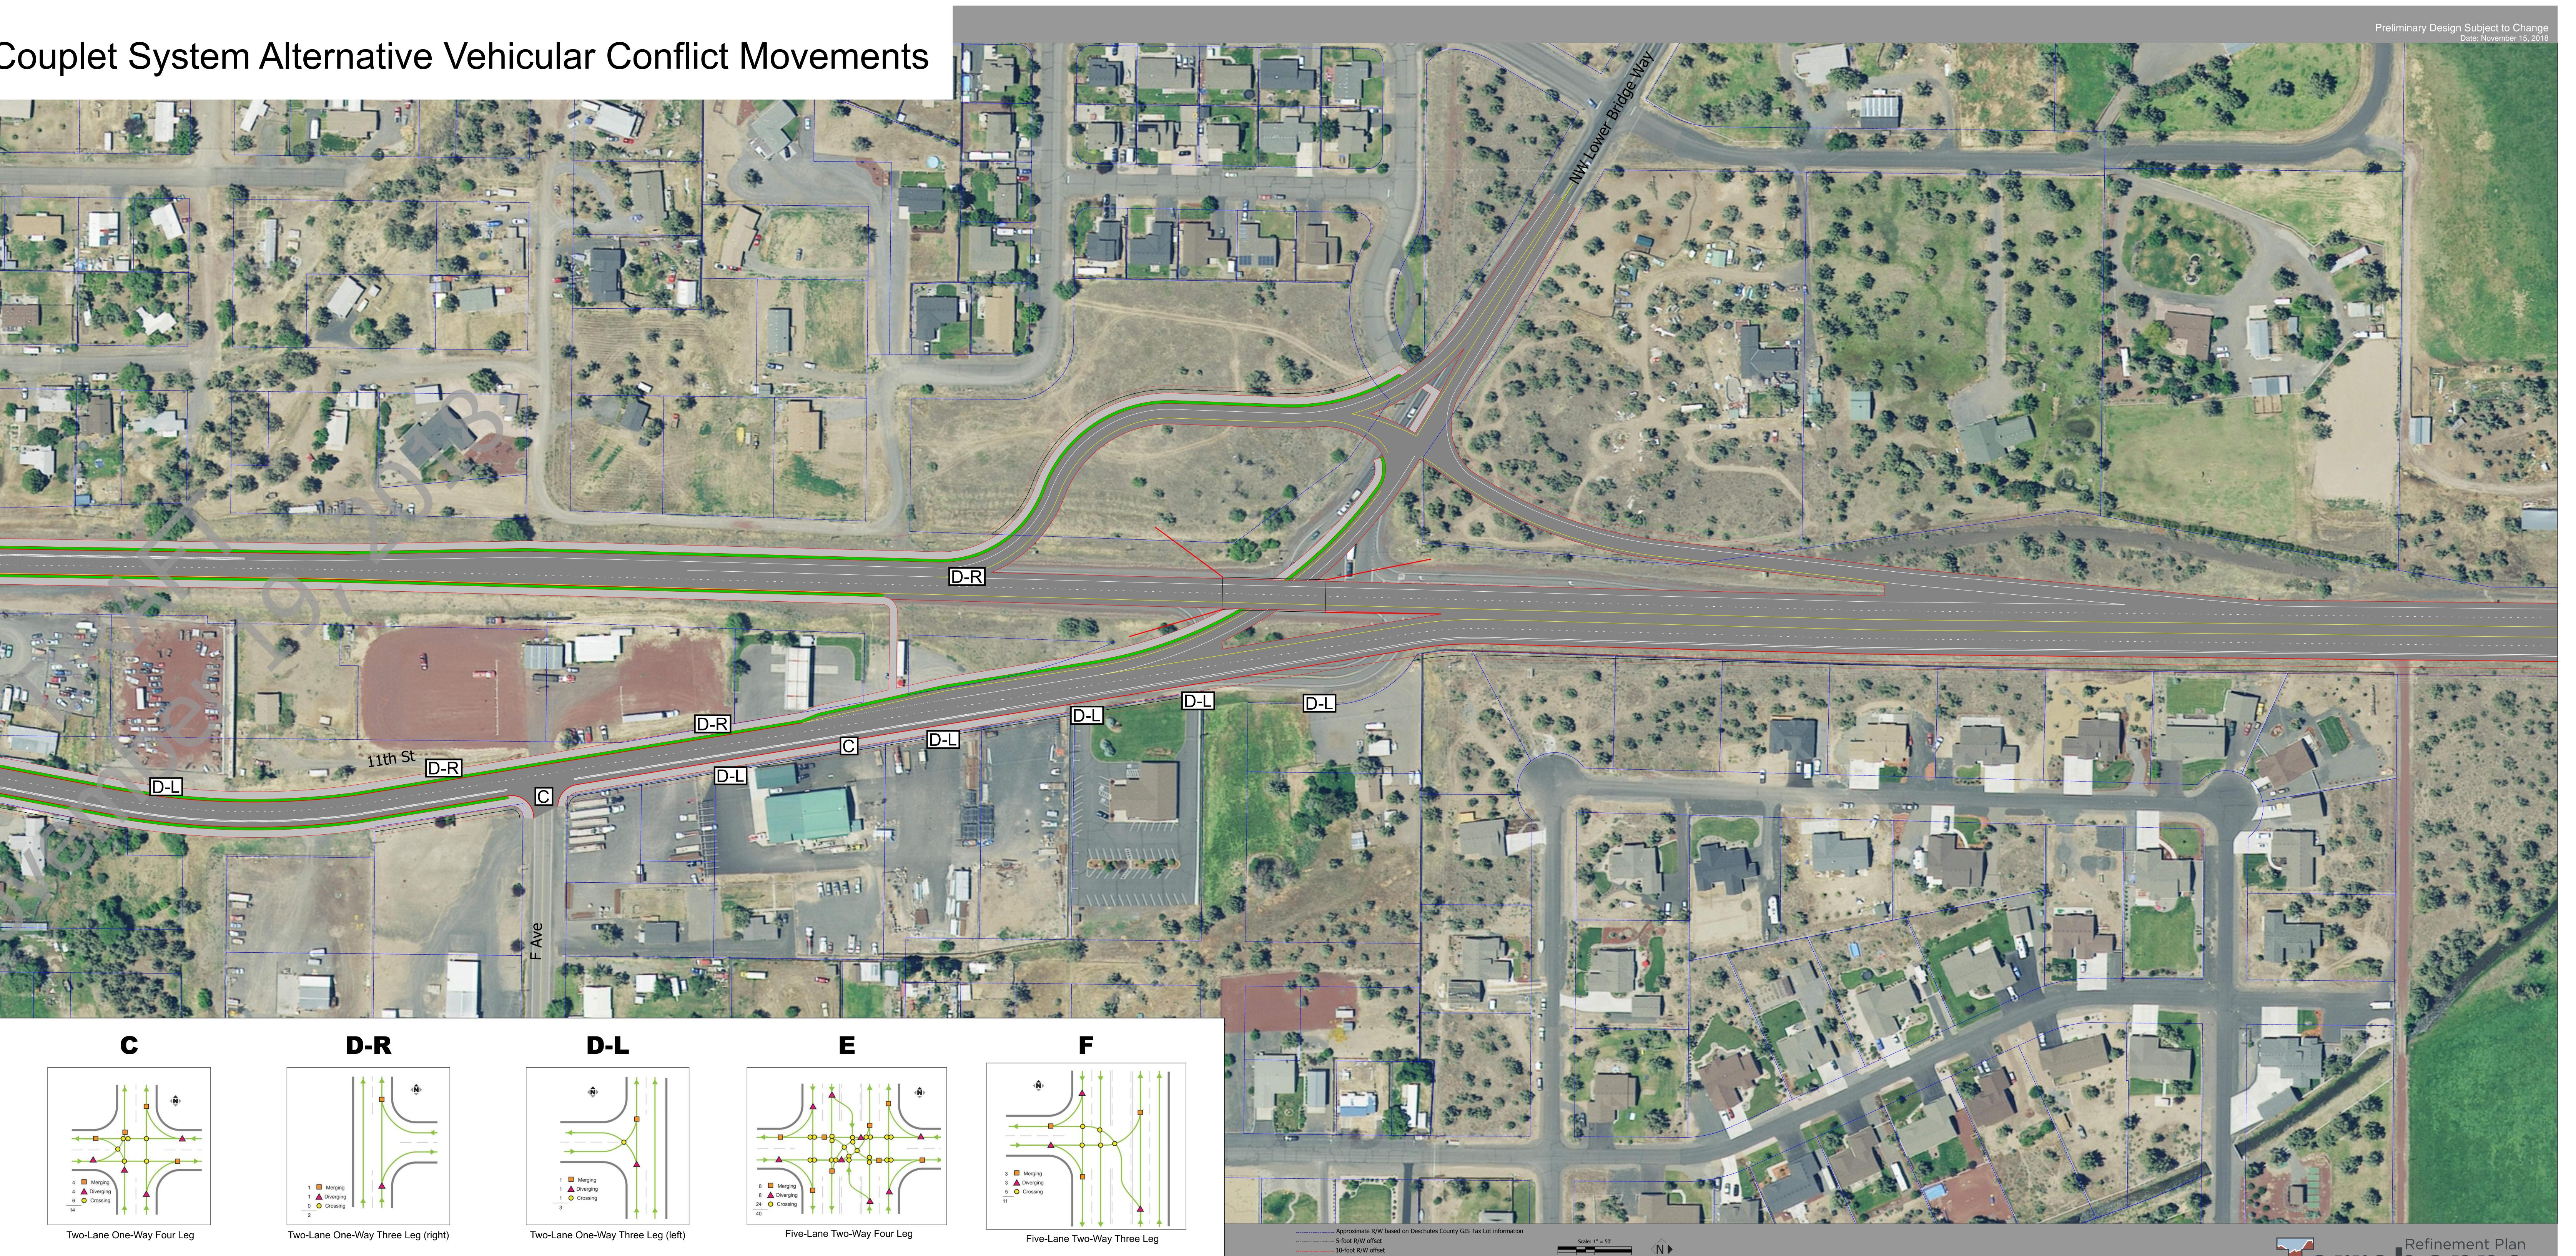


---- 20-foot R/W offset

- Back of Sidewalk

Two-Lane One-Way Four Lo

Two-Lane Two-Way Four I



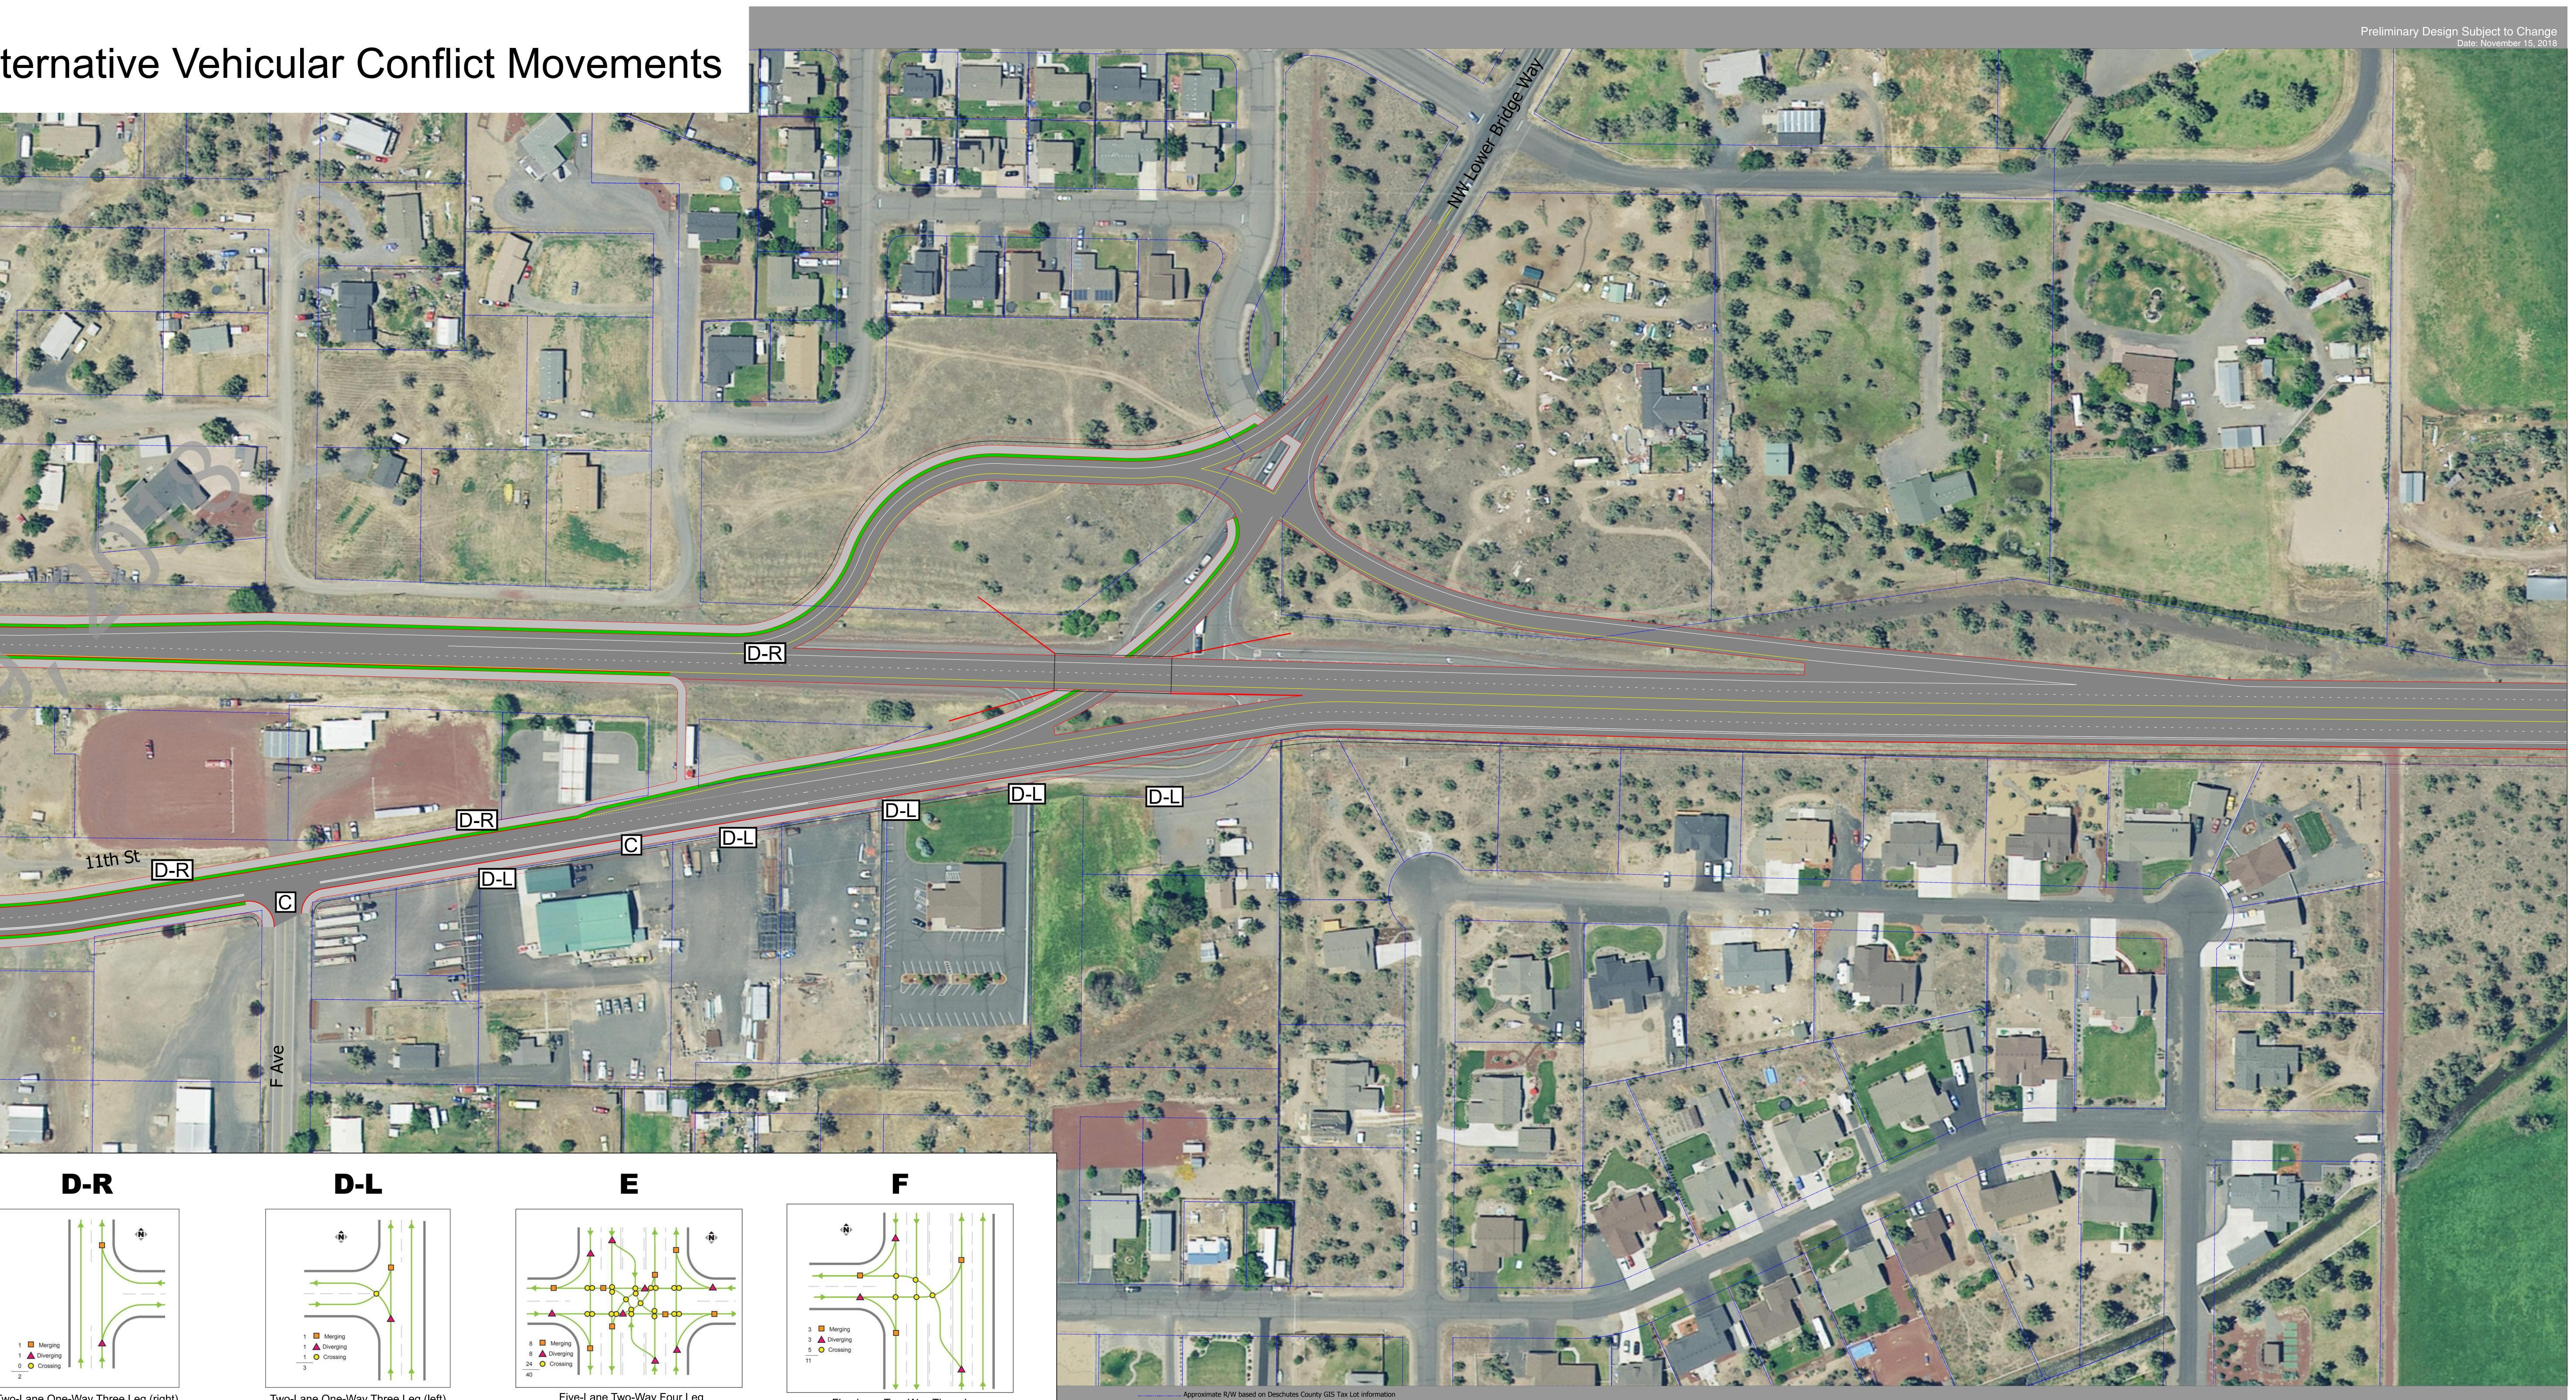

vo-Lane One-Way Three Leg (left

Five-Lane Two-Way Three Le

