




# ELOY MAIN STREET ALTERNATIVE 1a

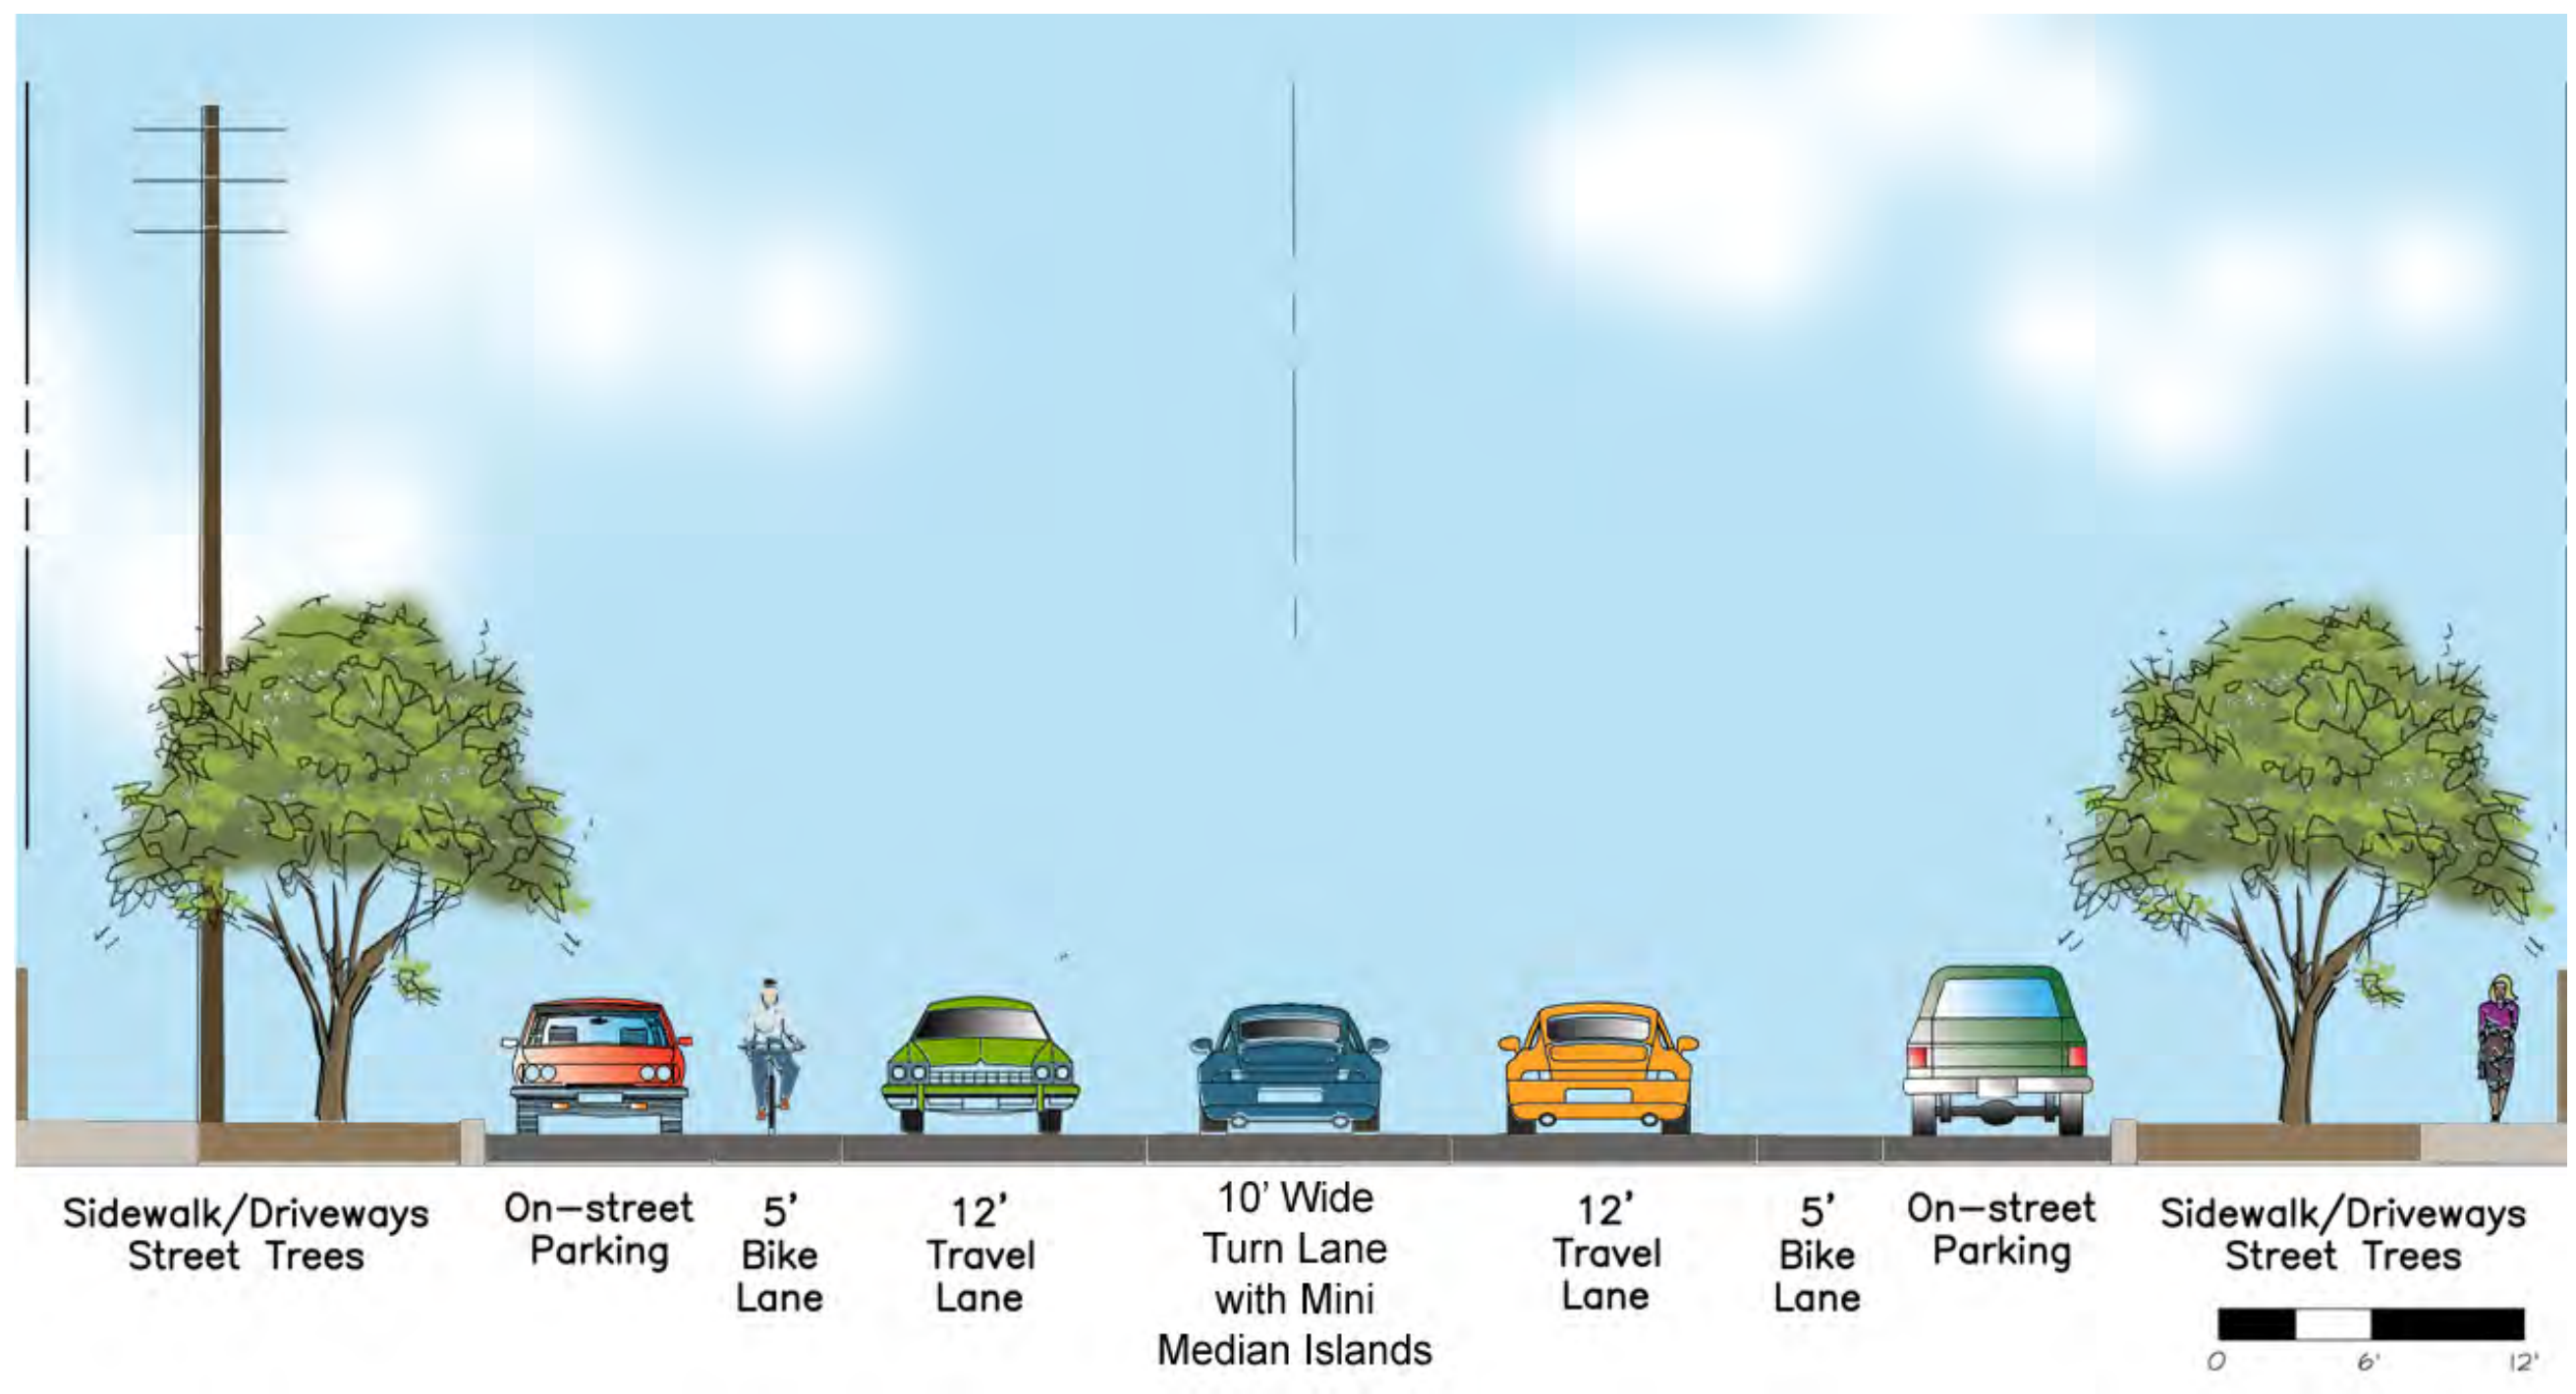


## Residential Zone

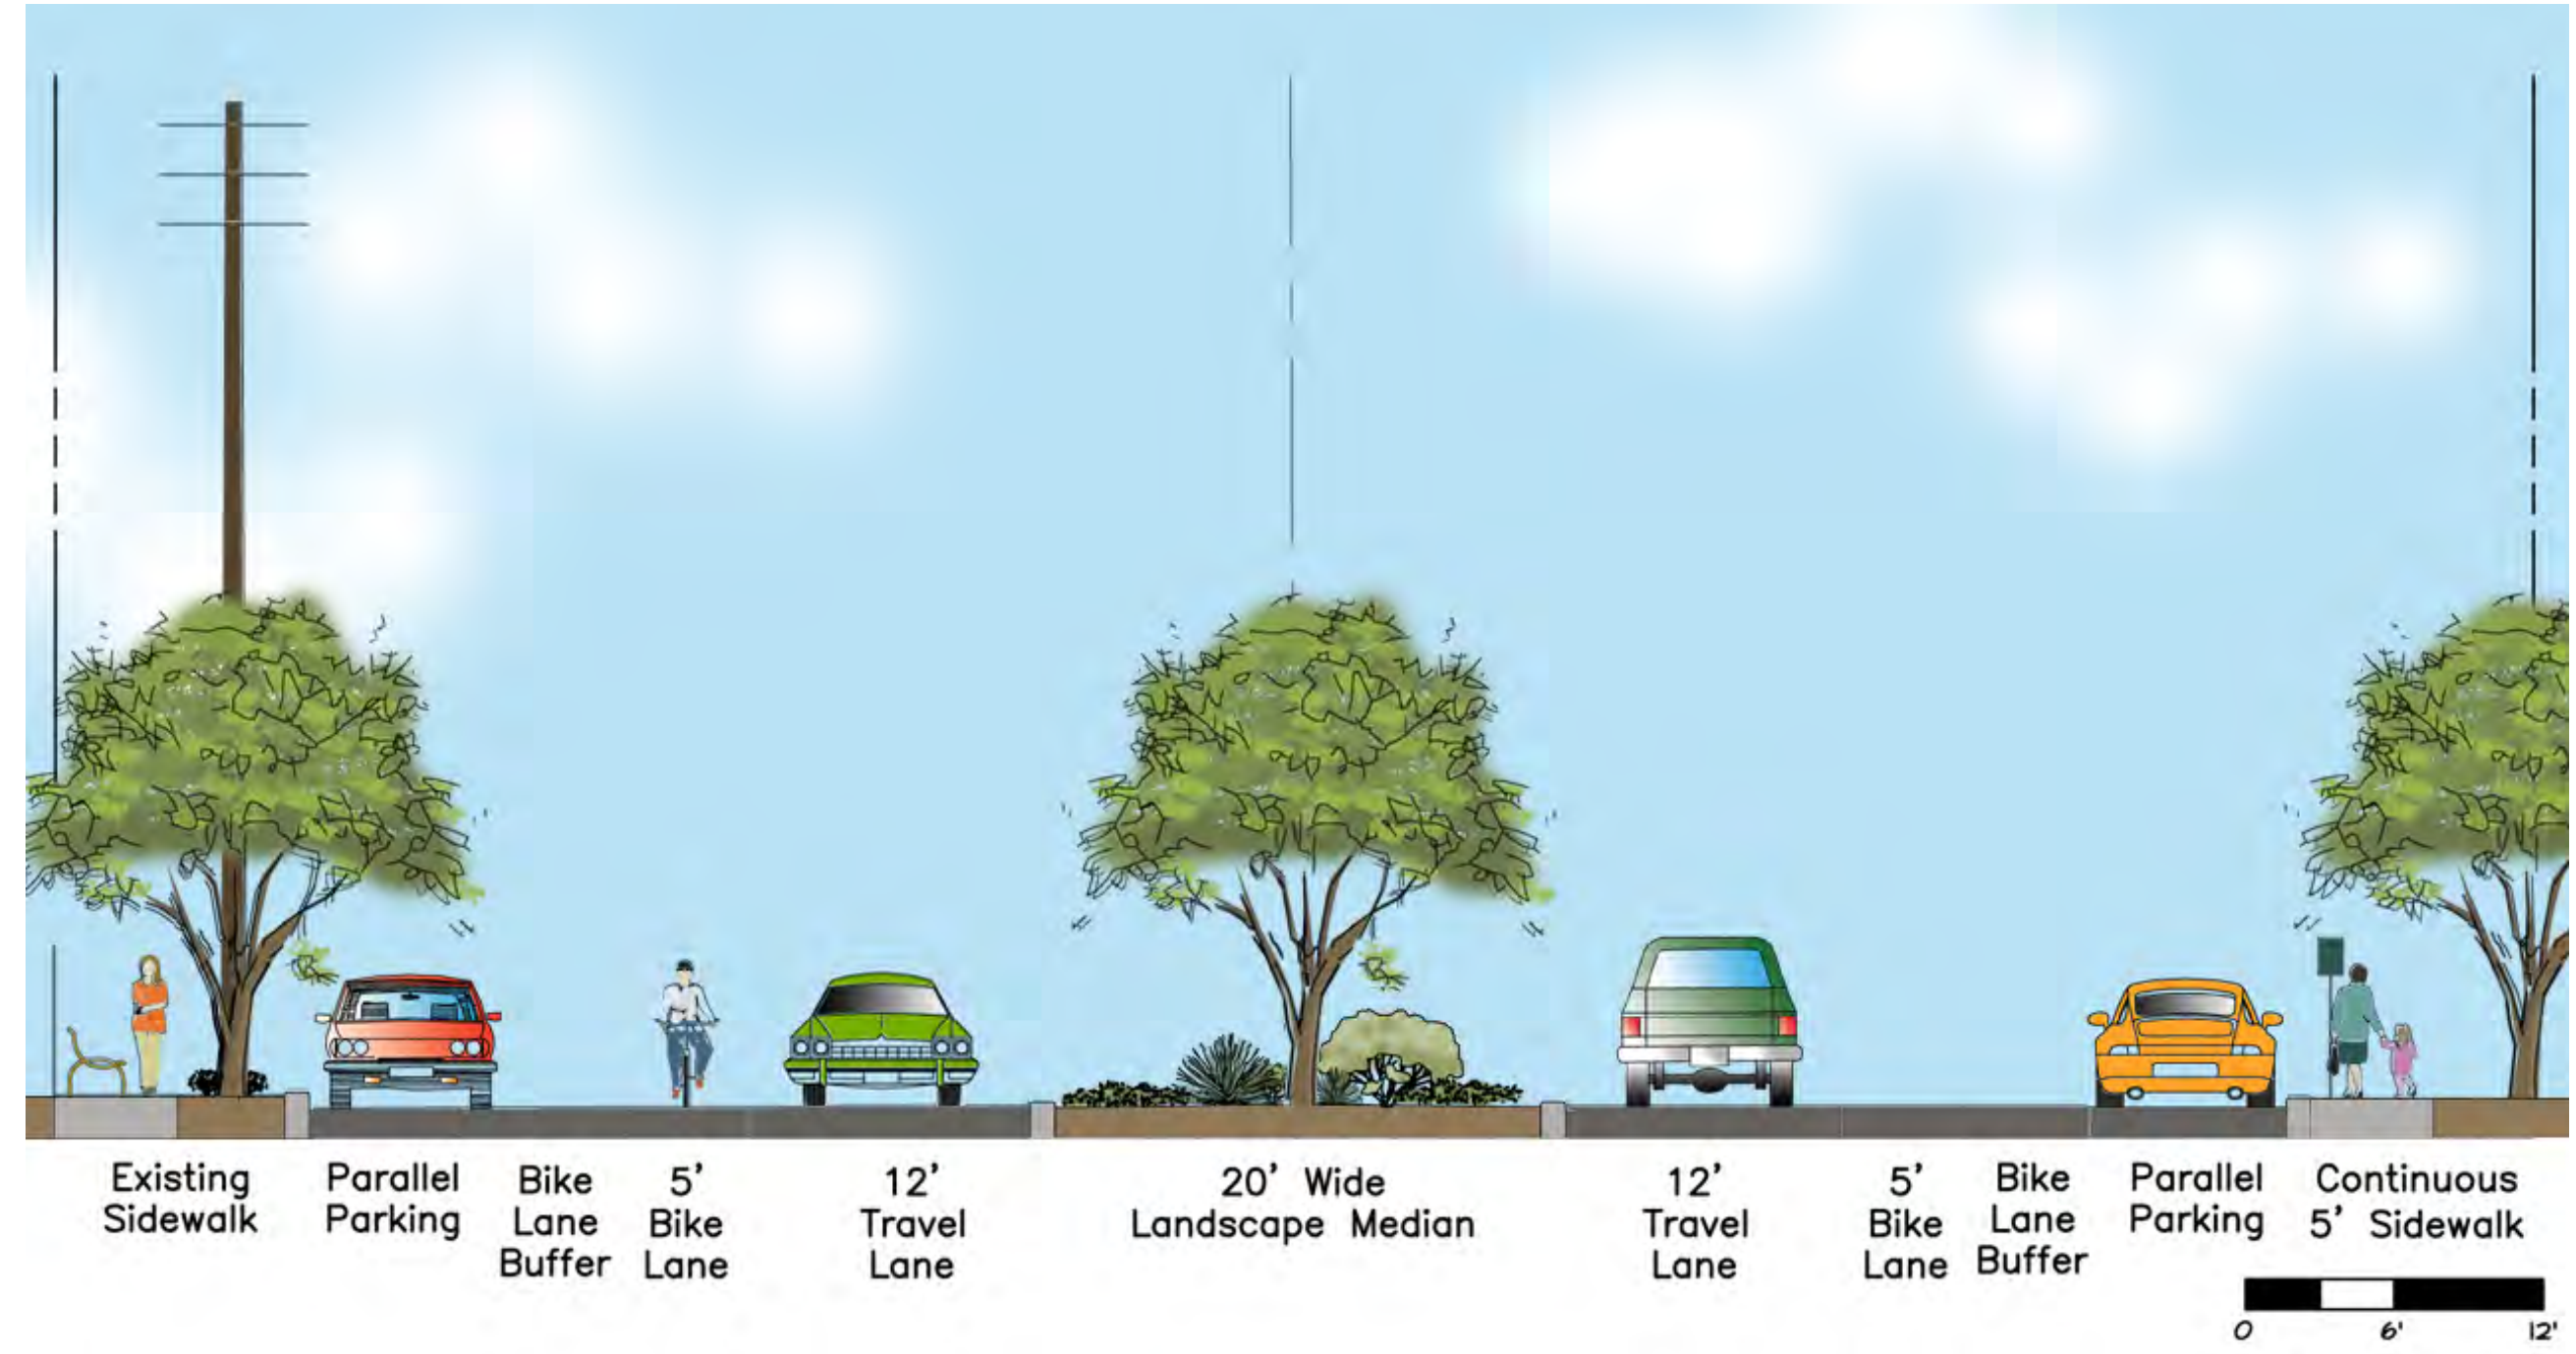

## School Zone

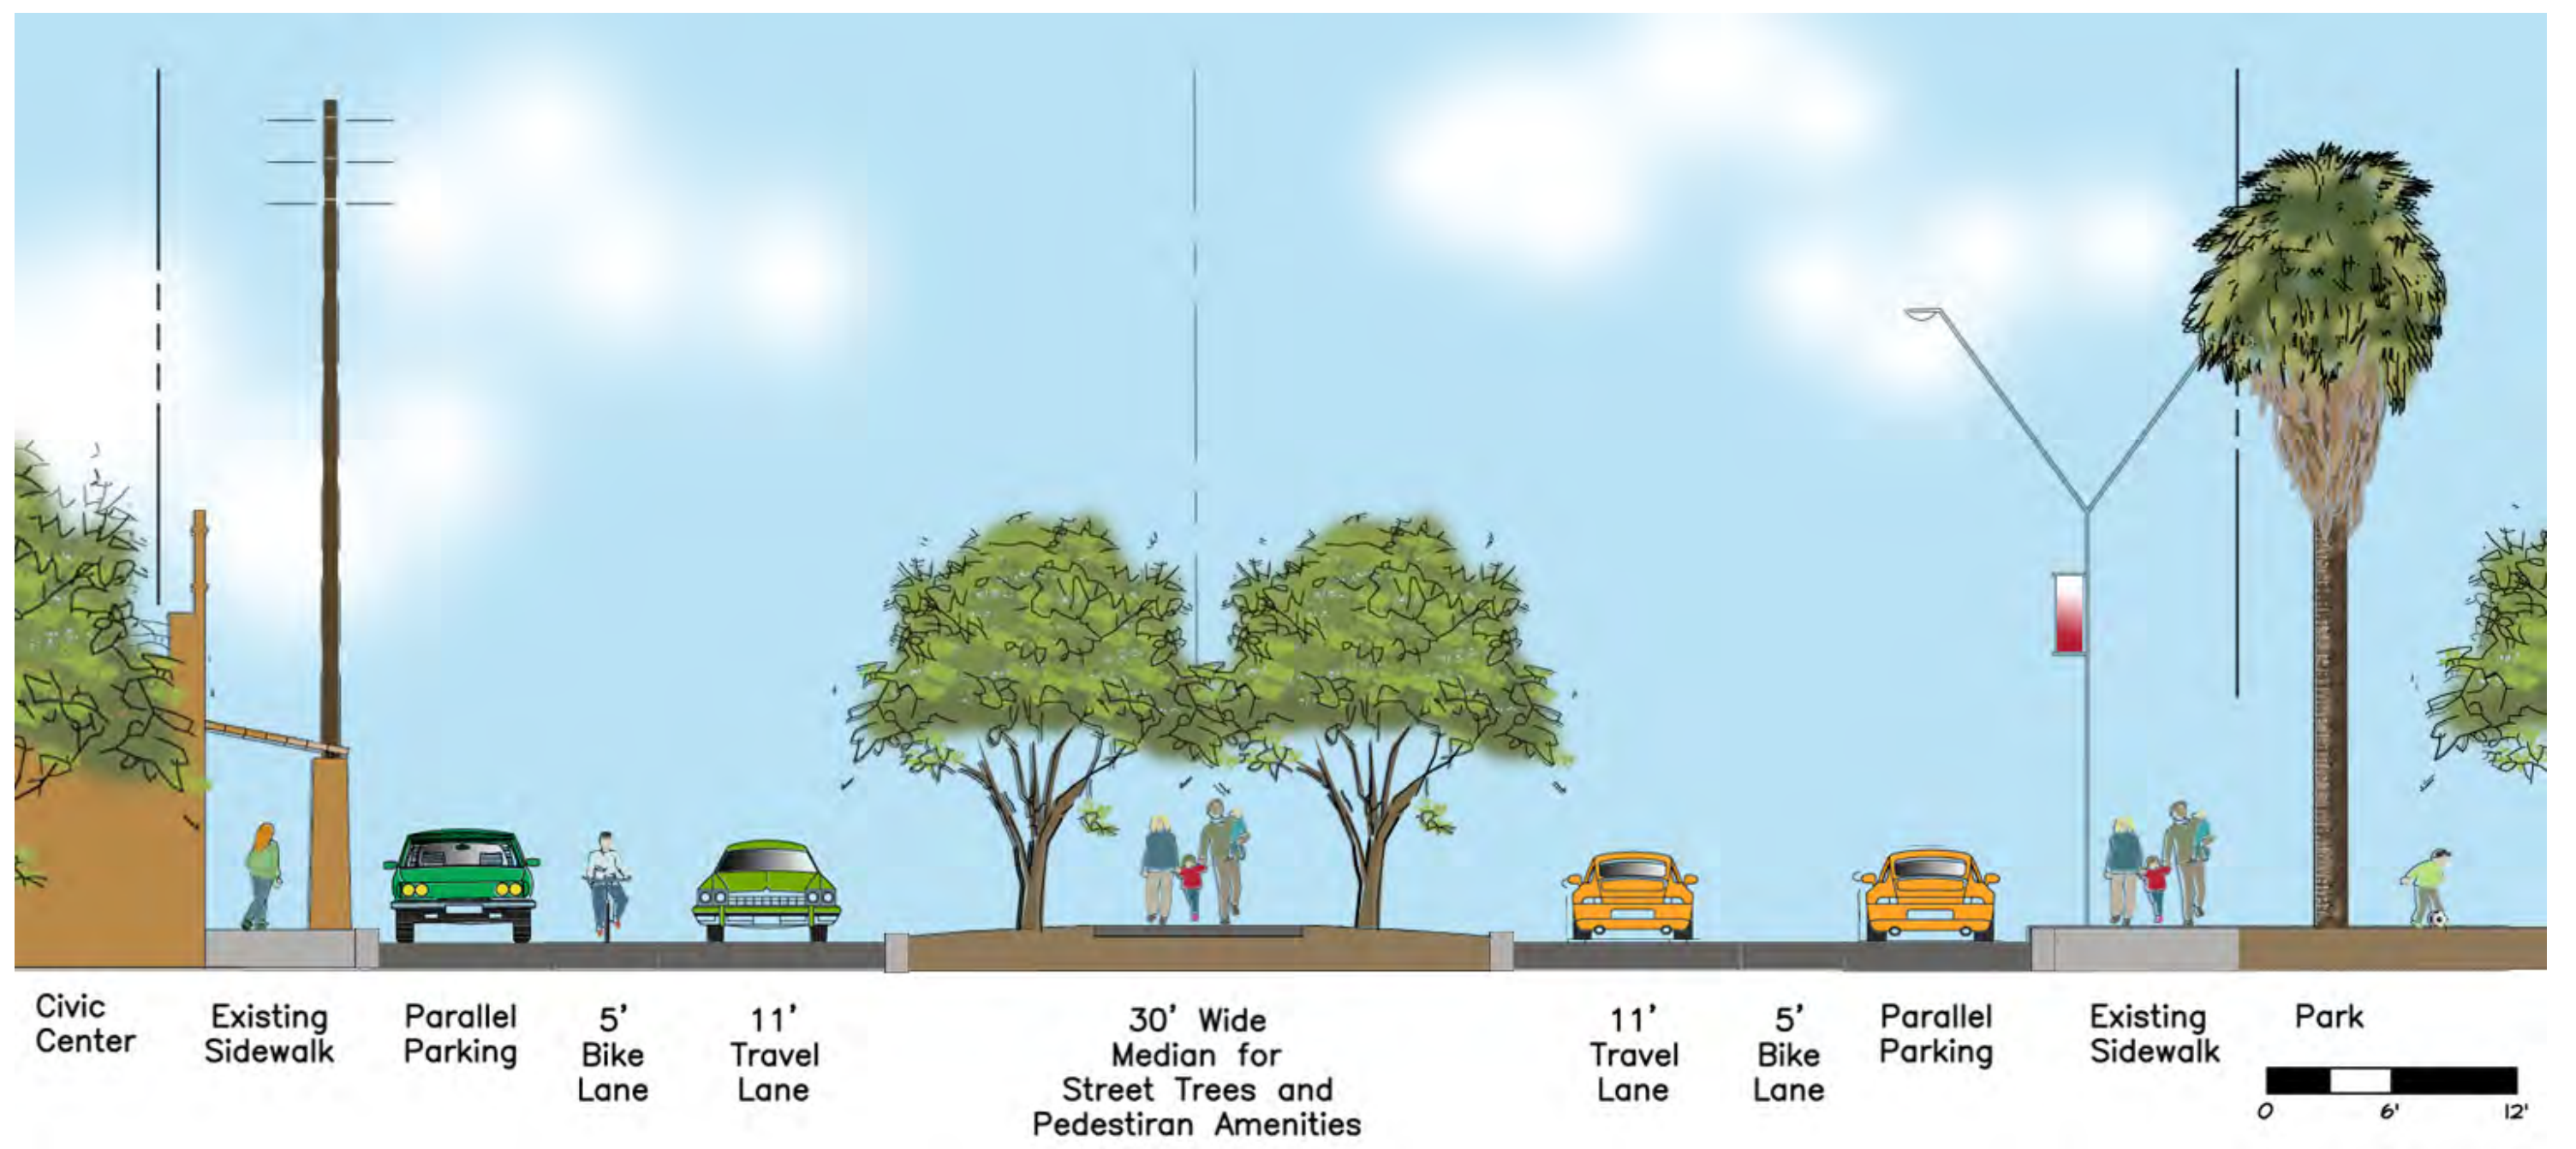

## Civic Zone

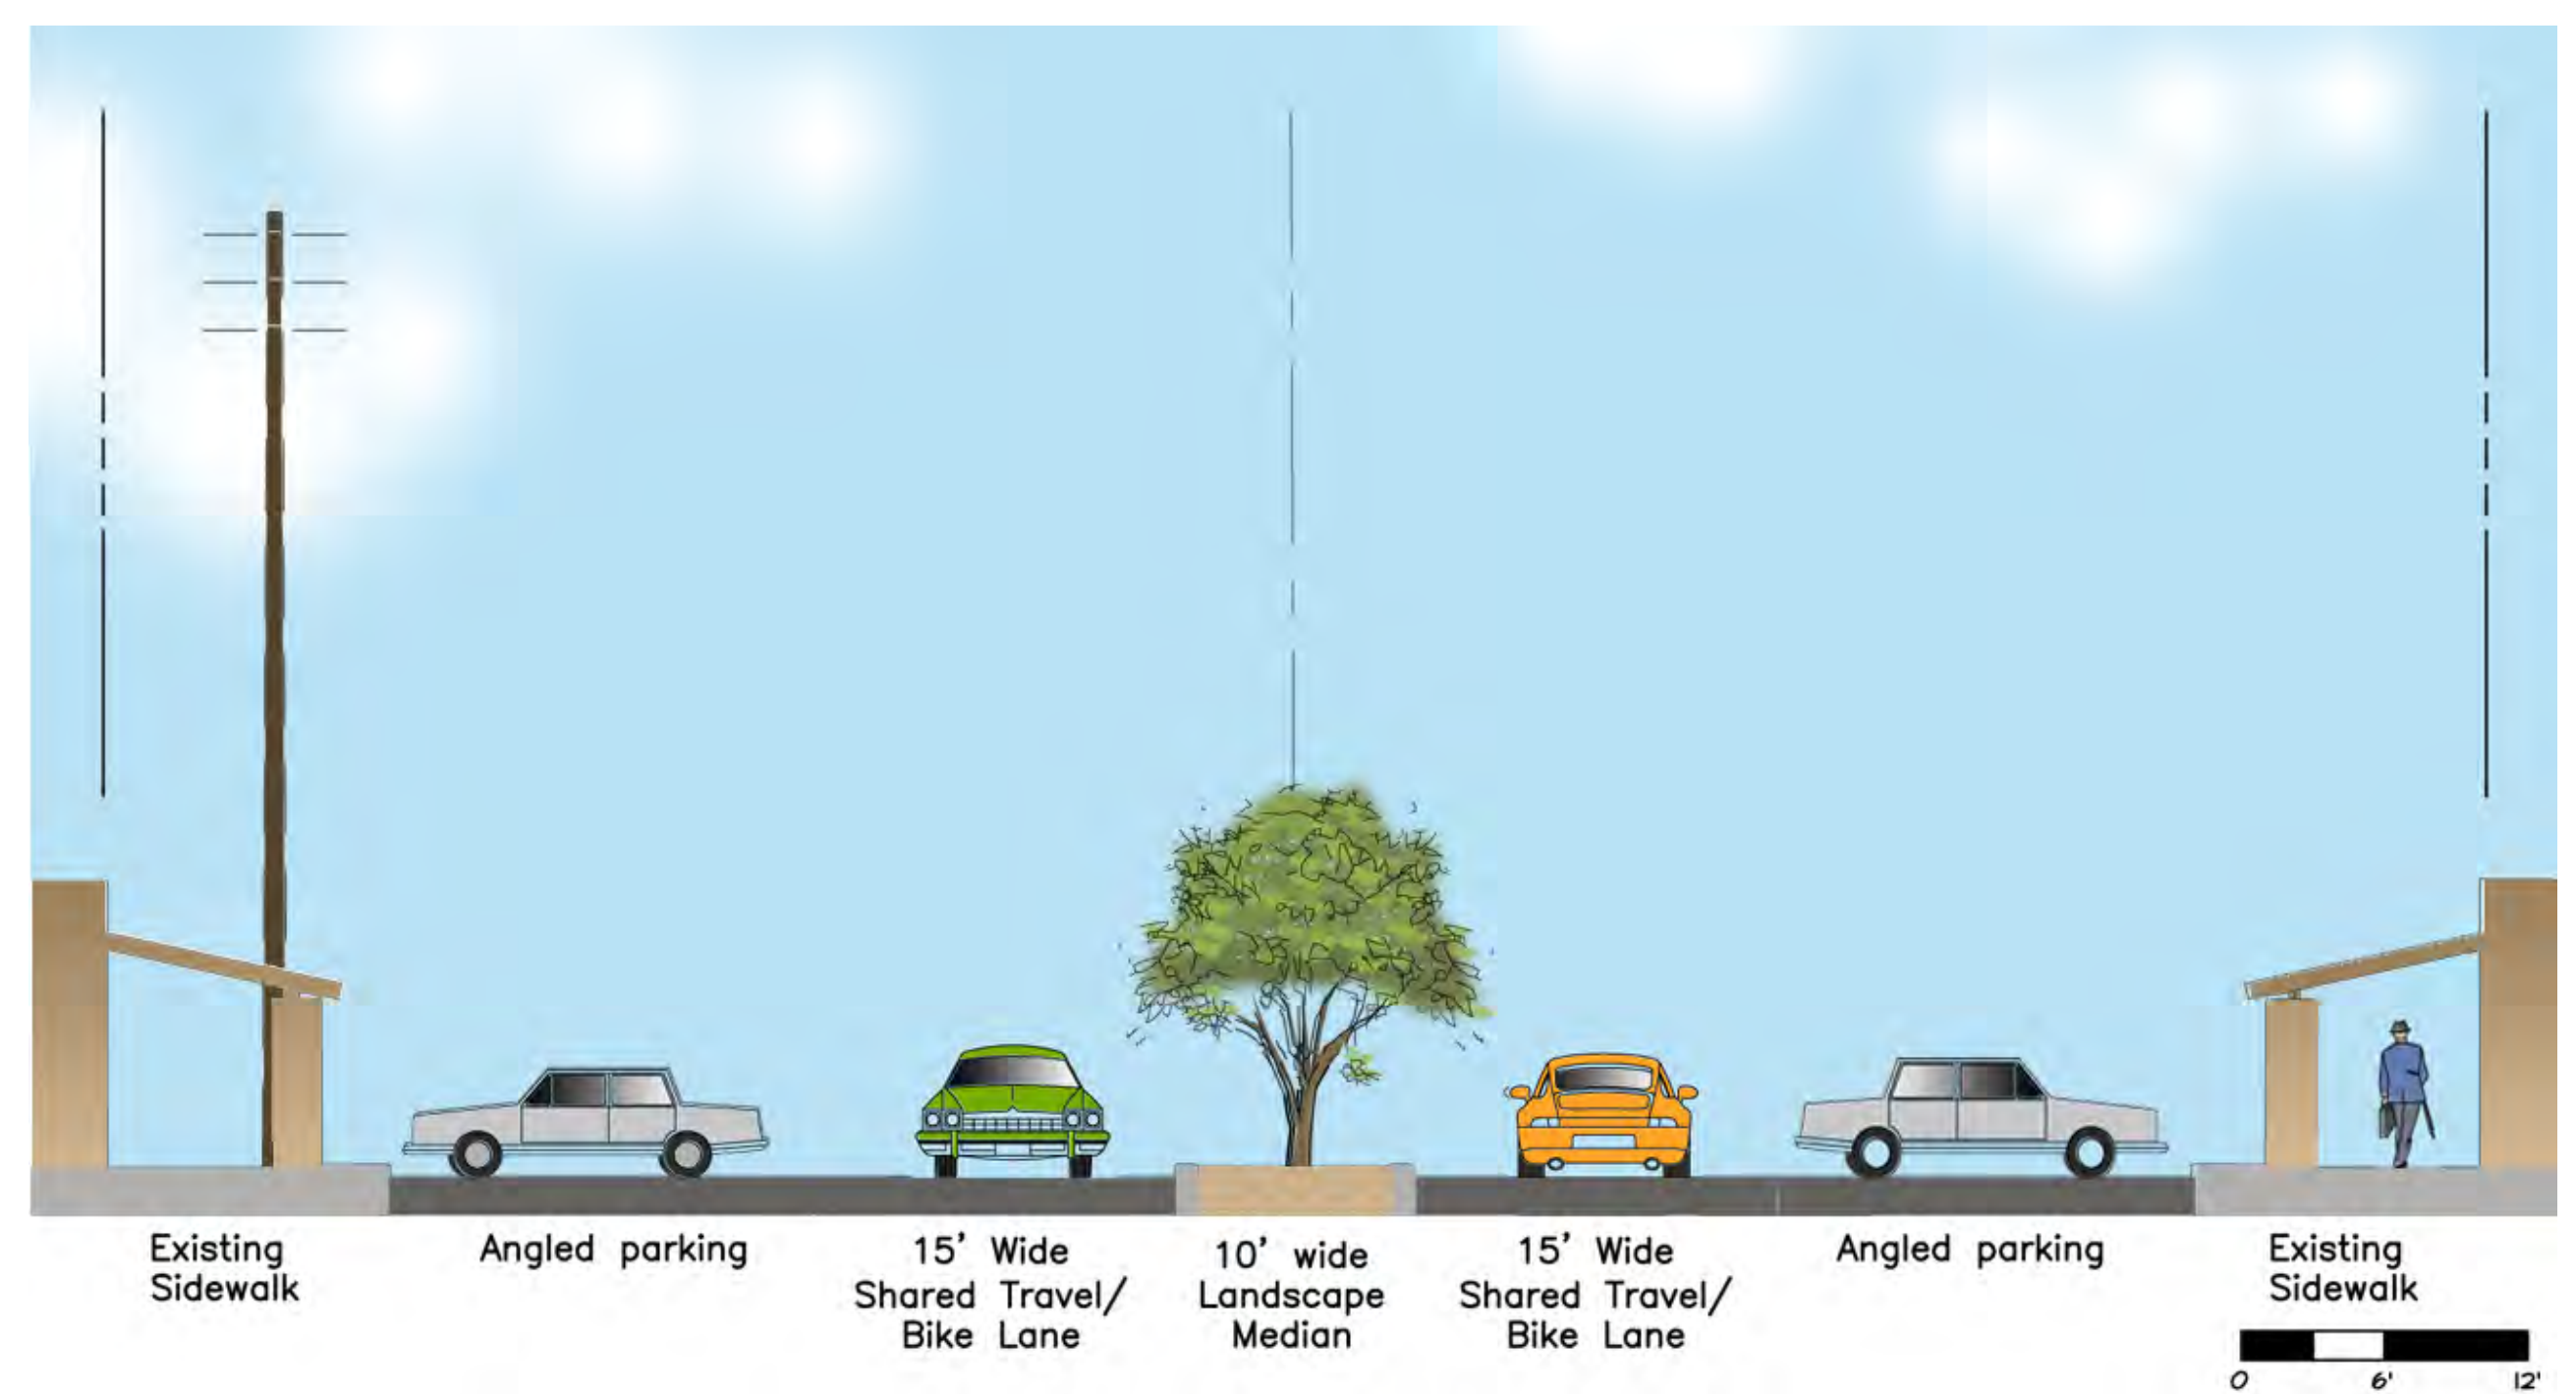

## Commercial Zone