




ELOY MAIN STREET ALTERNATIVE 1b

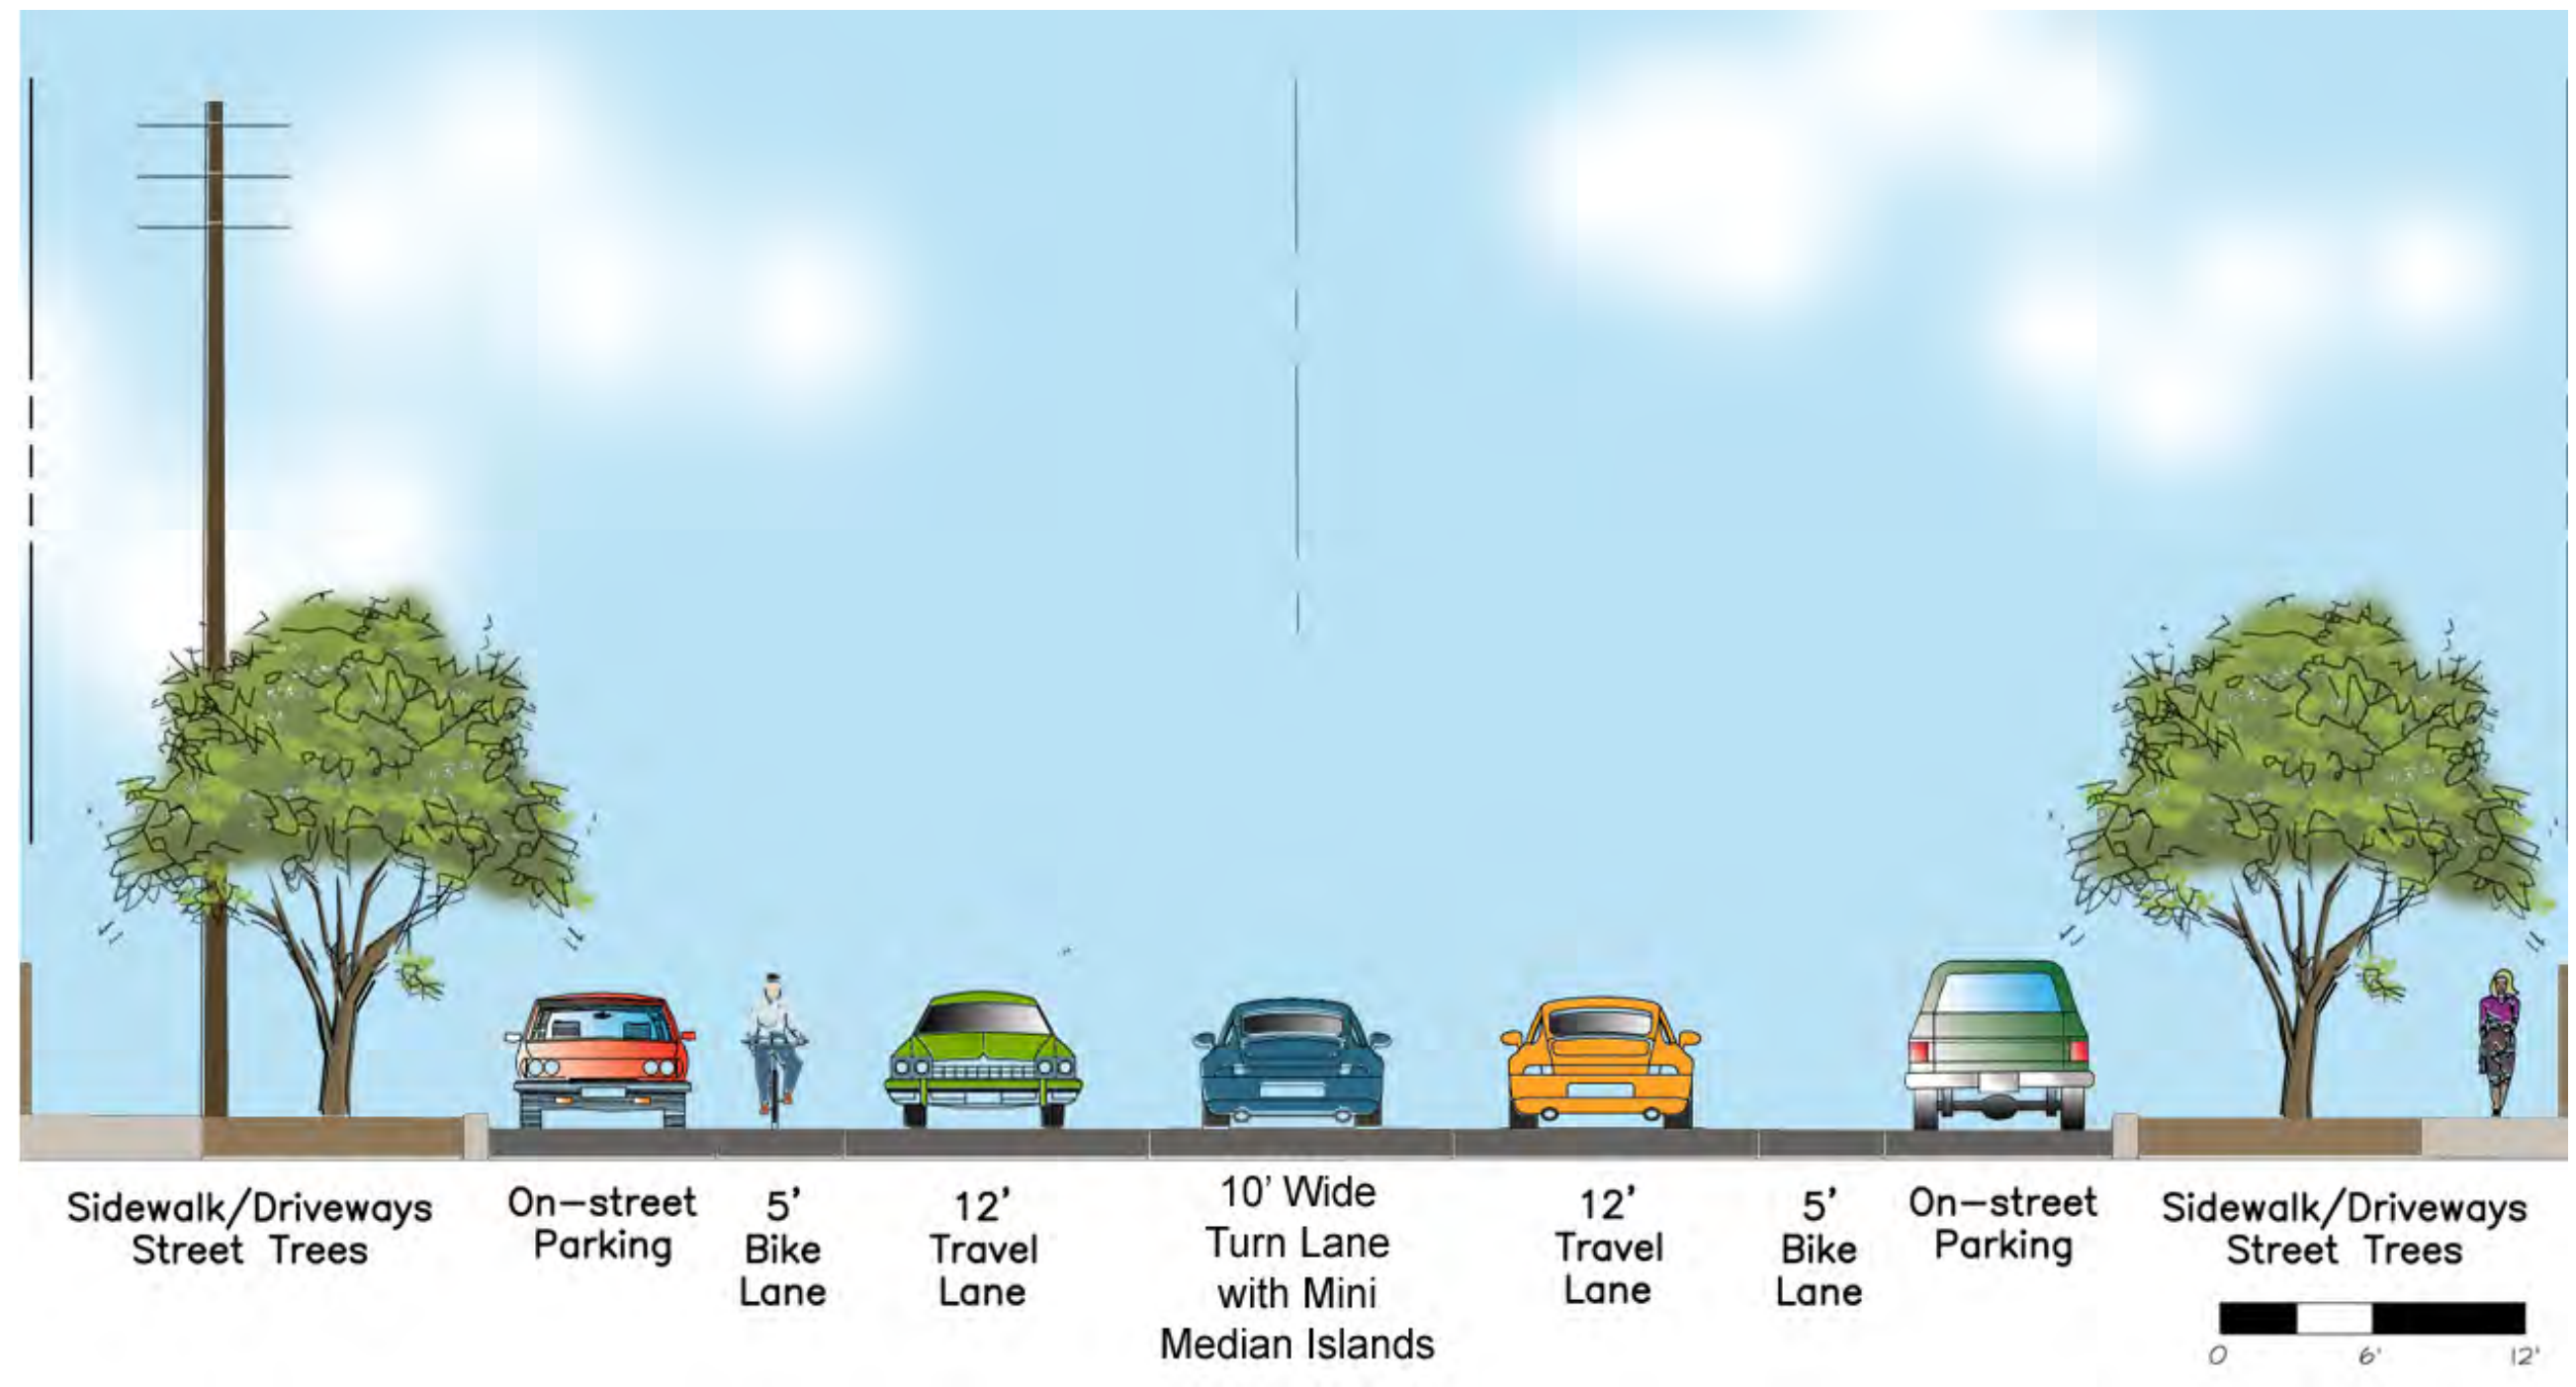


Residential Zone

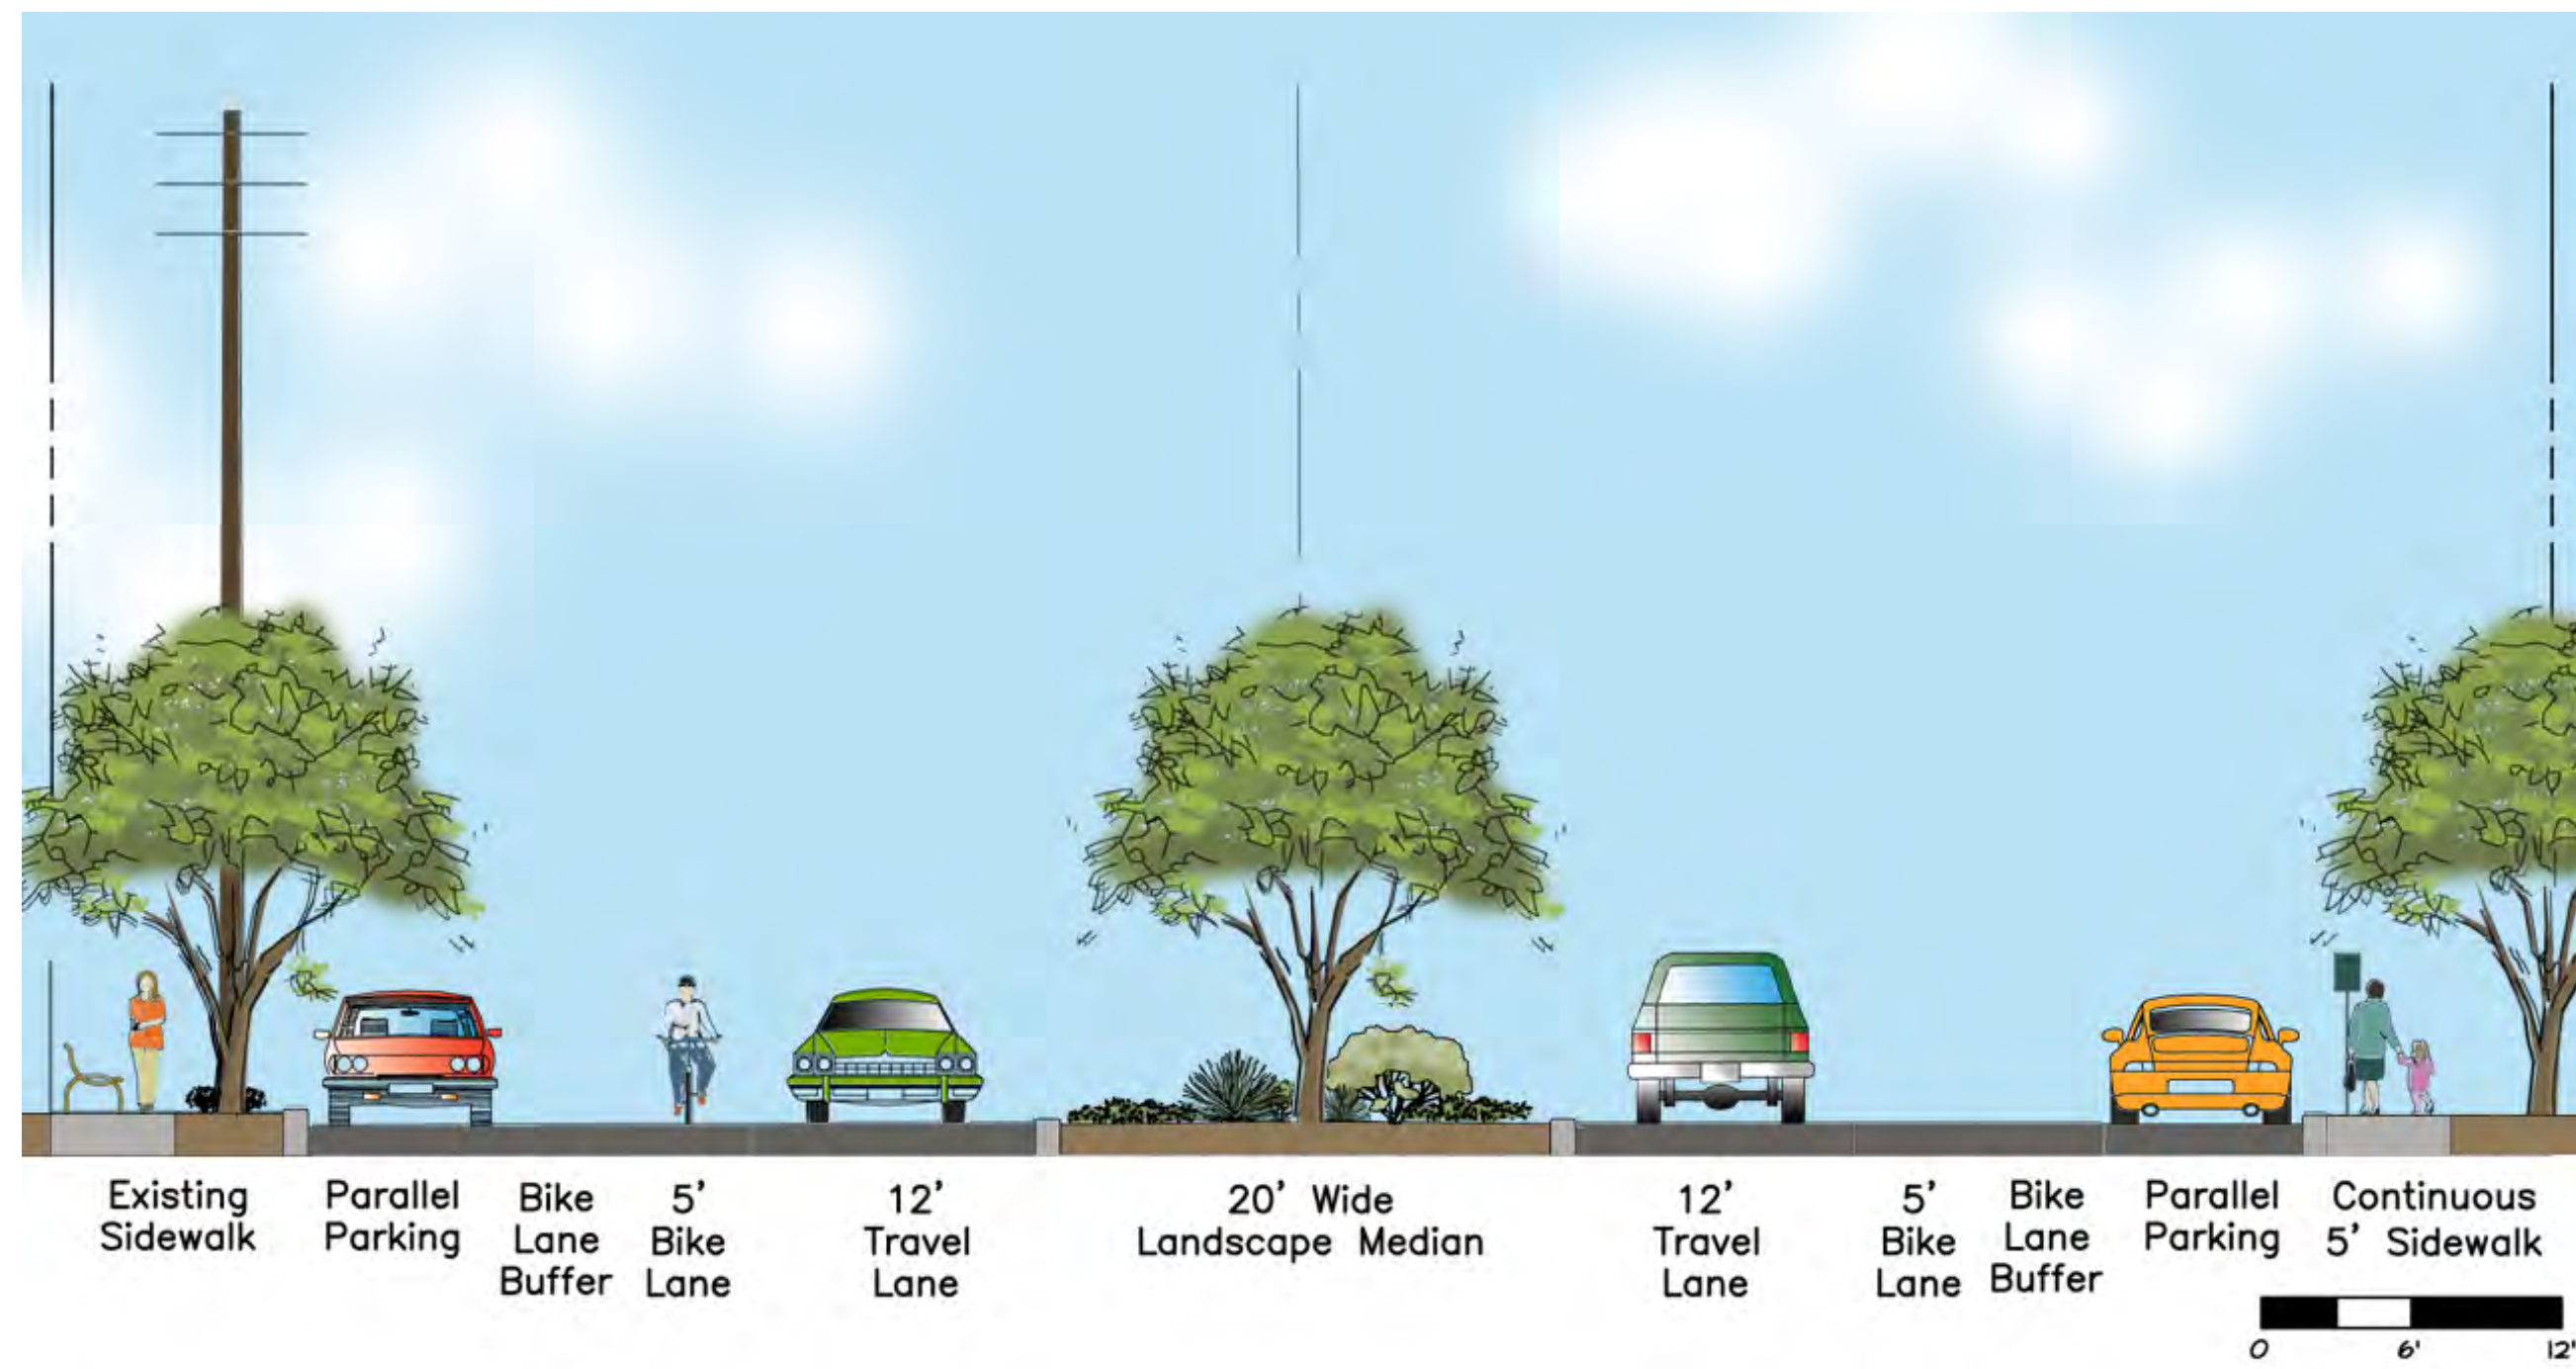

School Zone

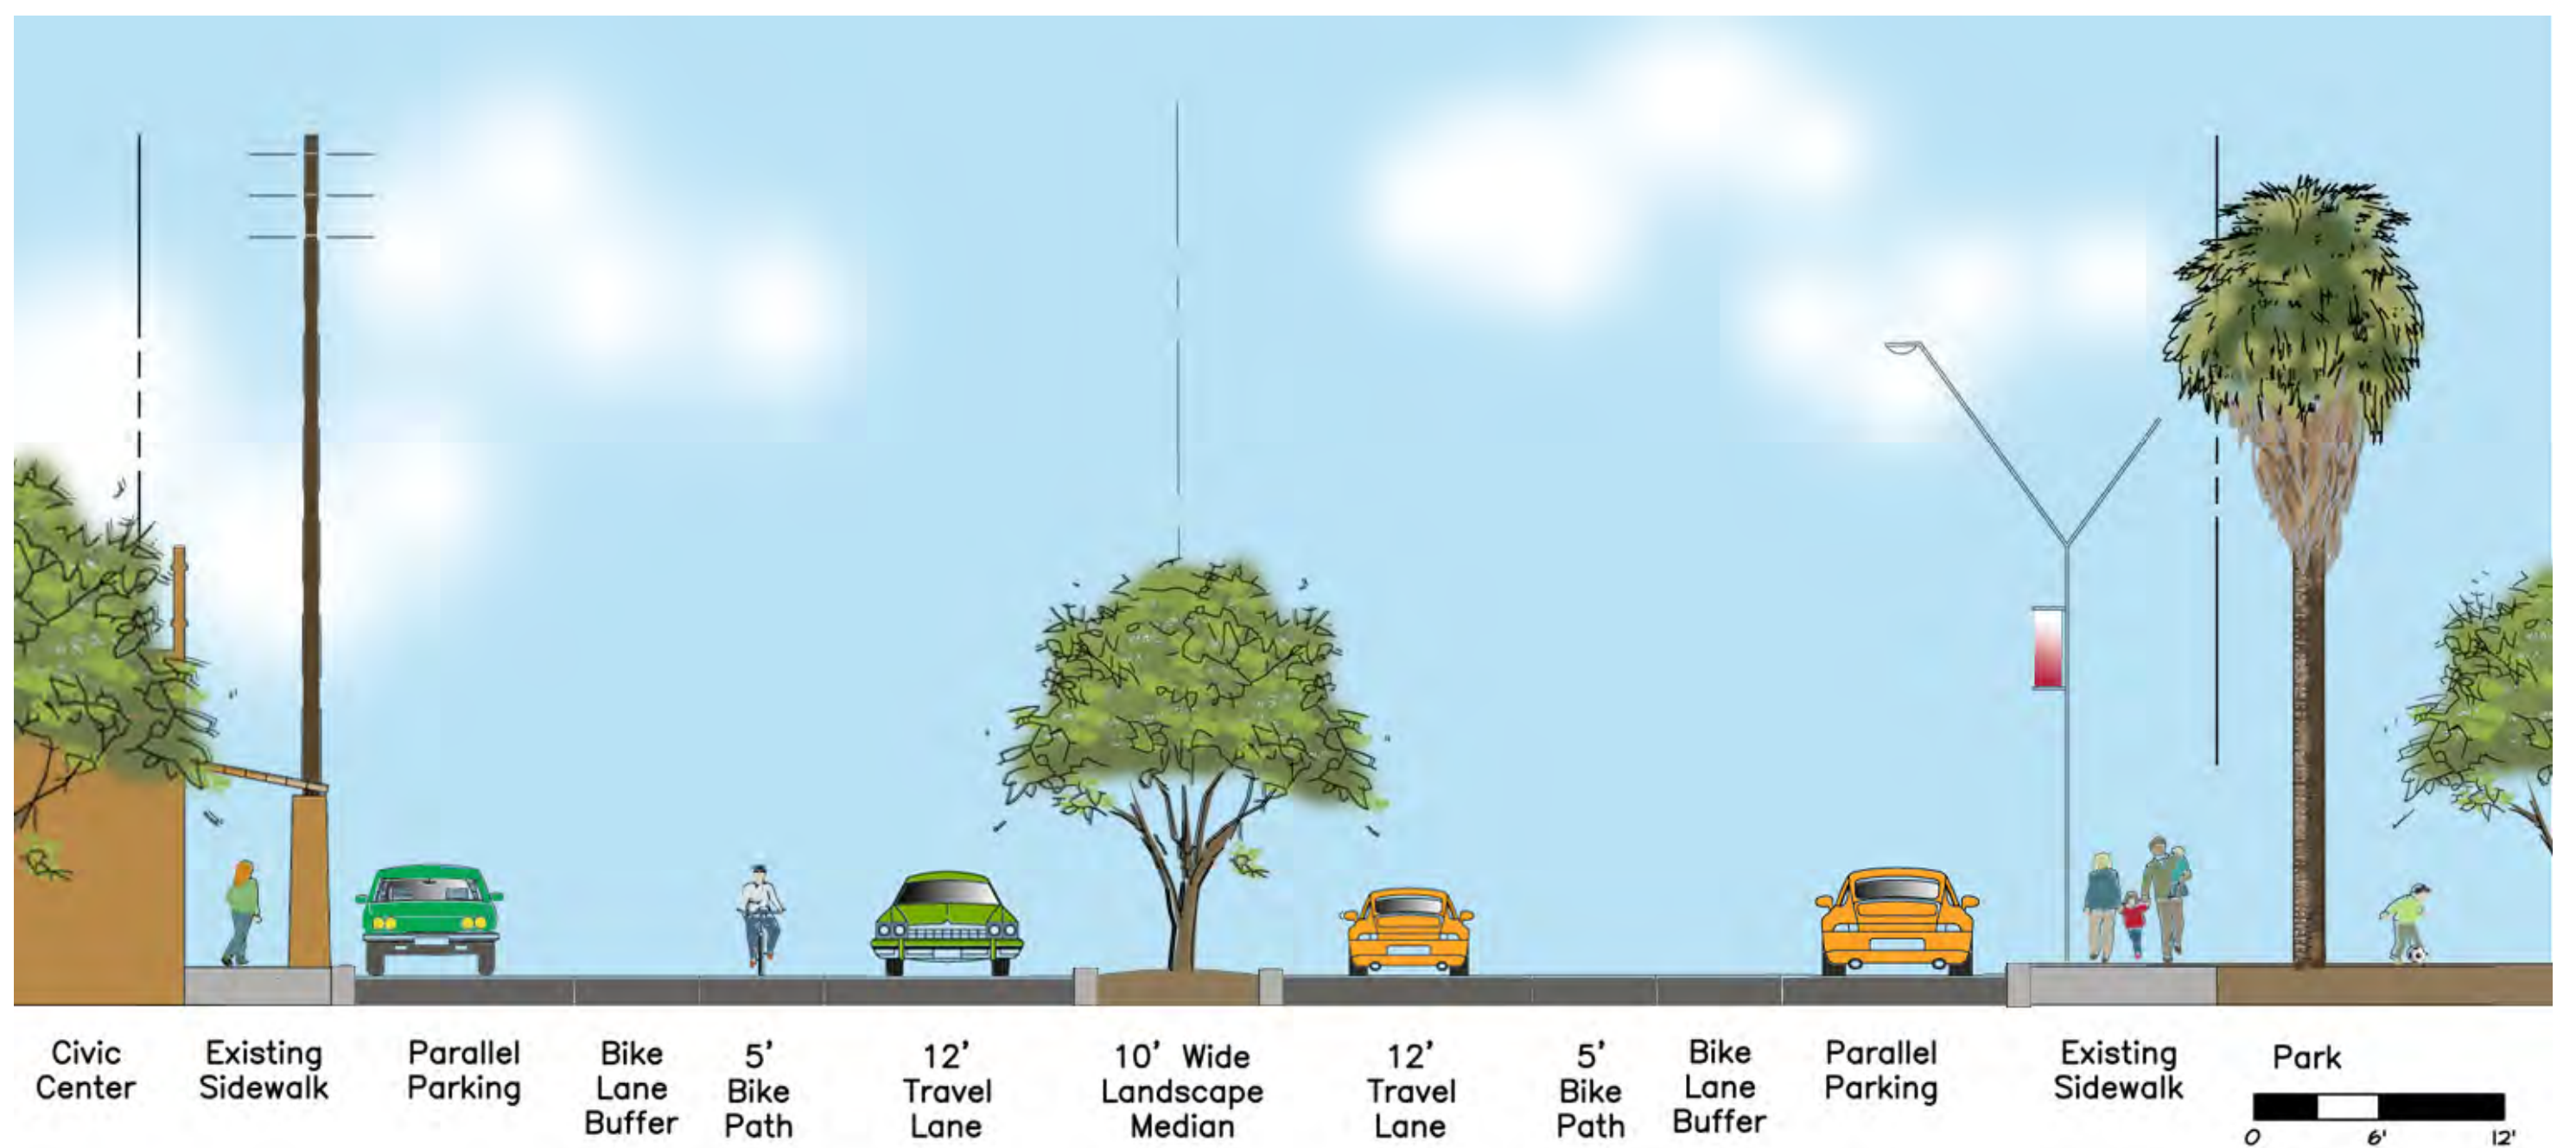

Civic Zone

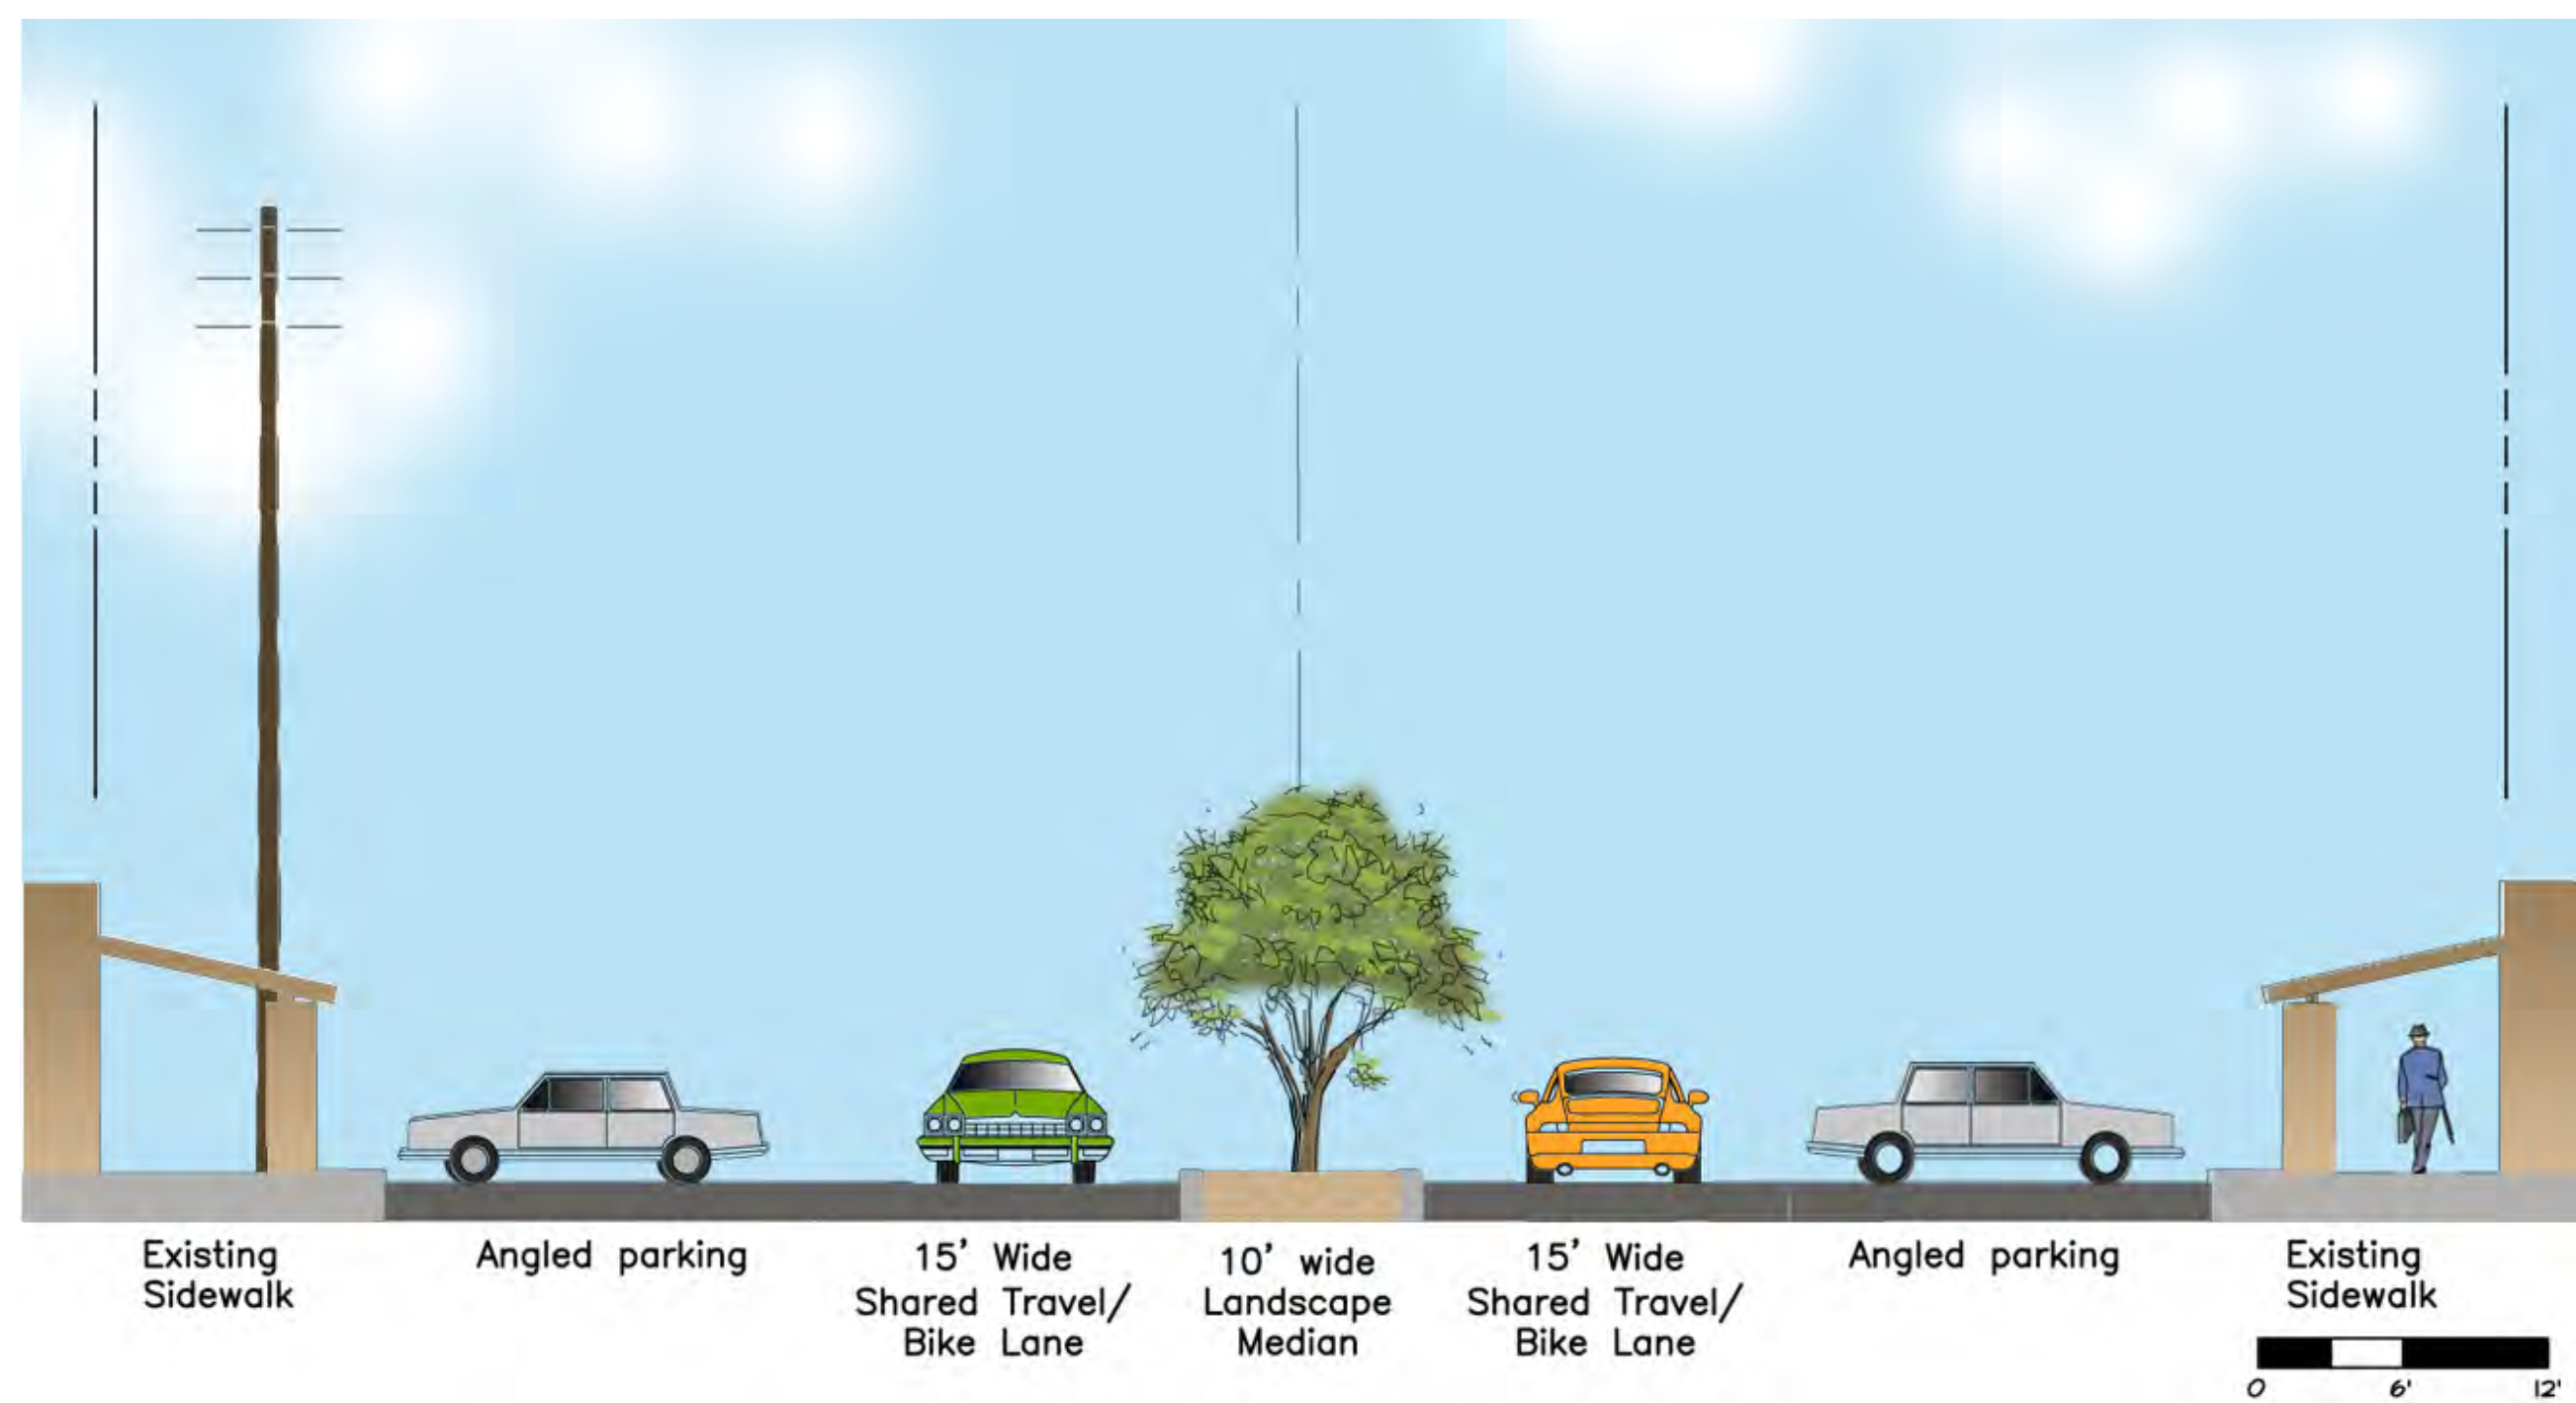

Commercial Zone