



# ELLOY MAIN STREET ALTERNATIVE 2

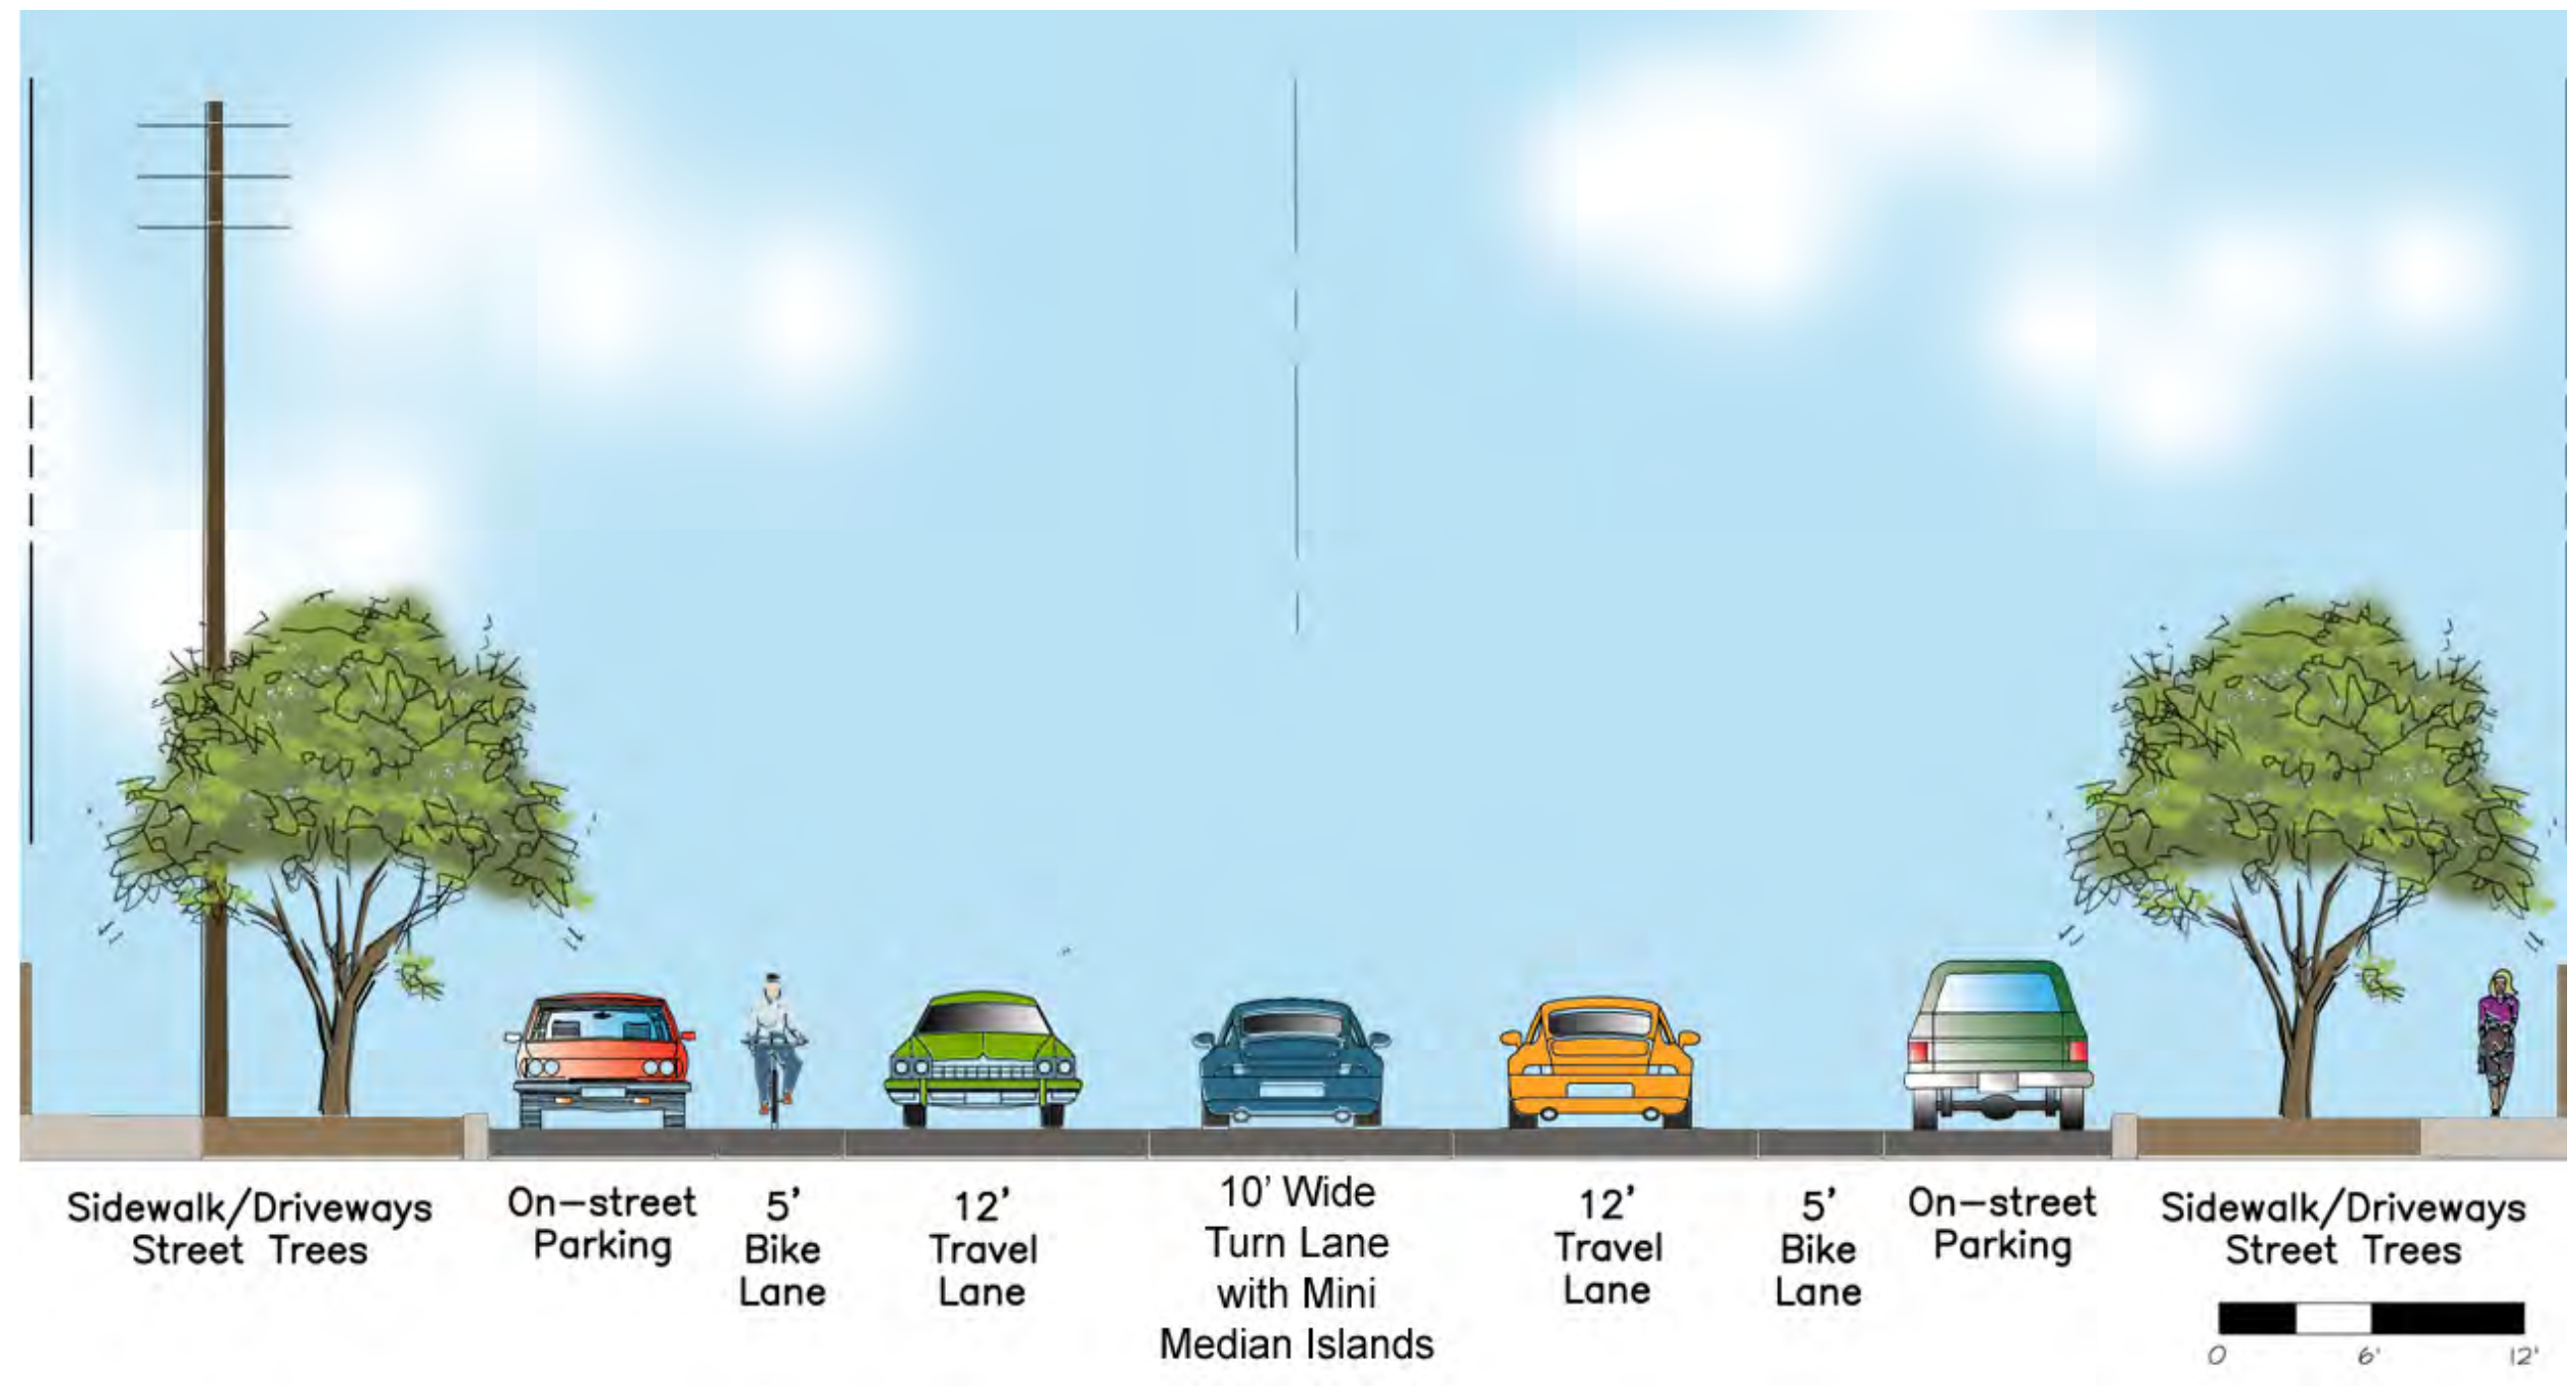


Scale N.T.S.




## Residential Zone

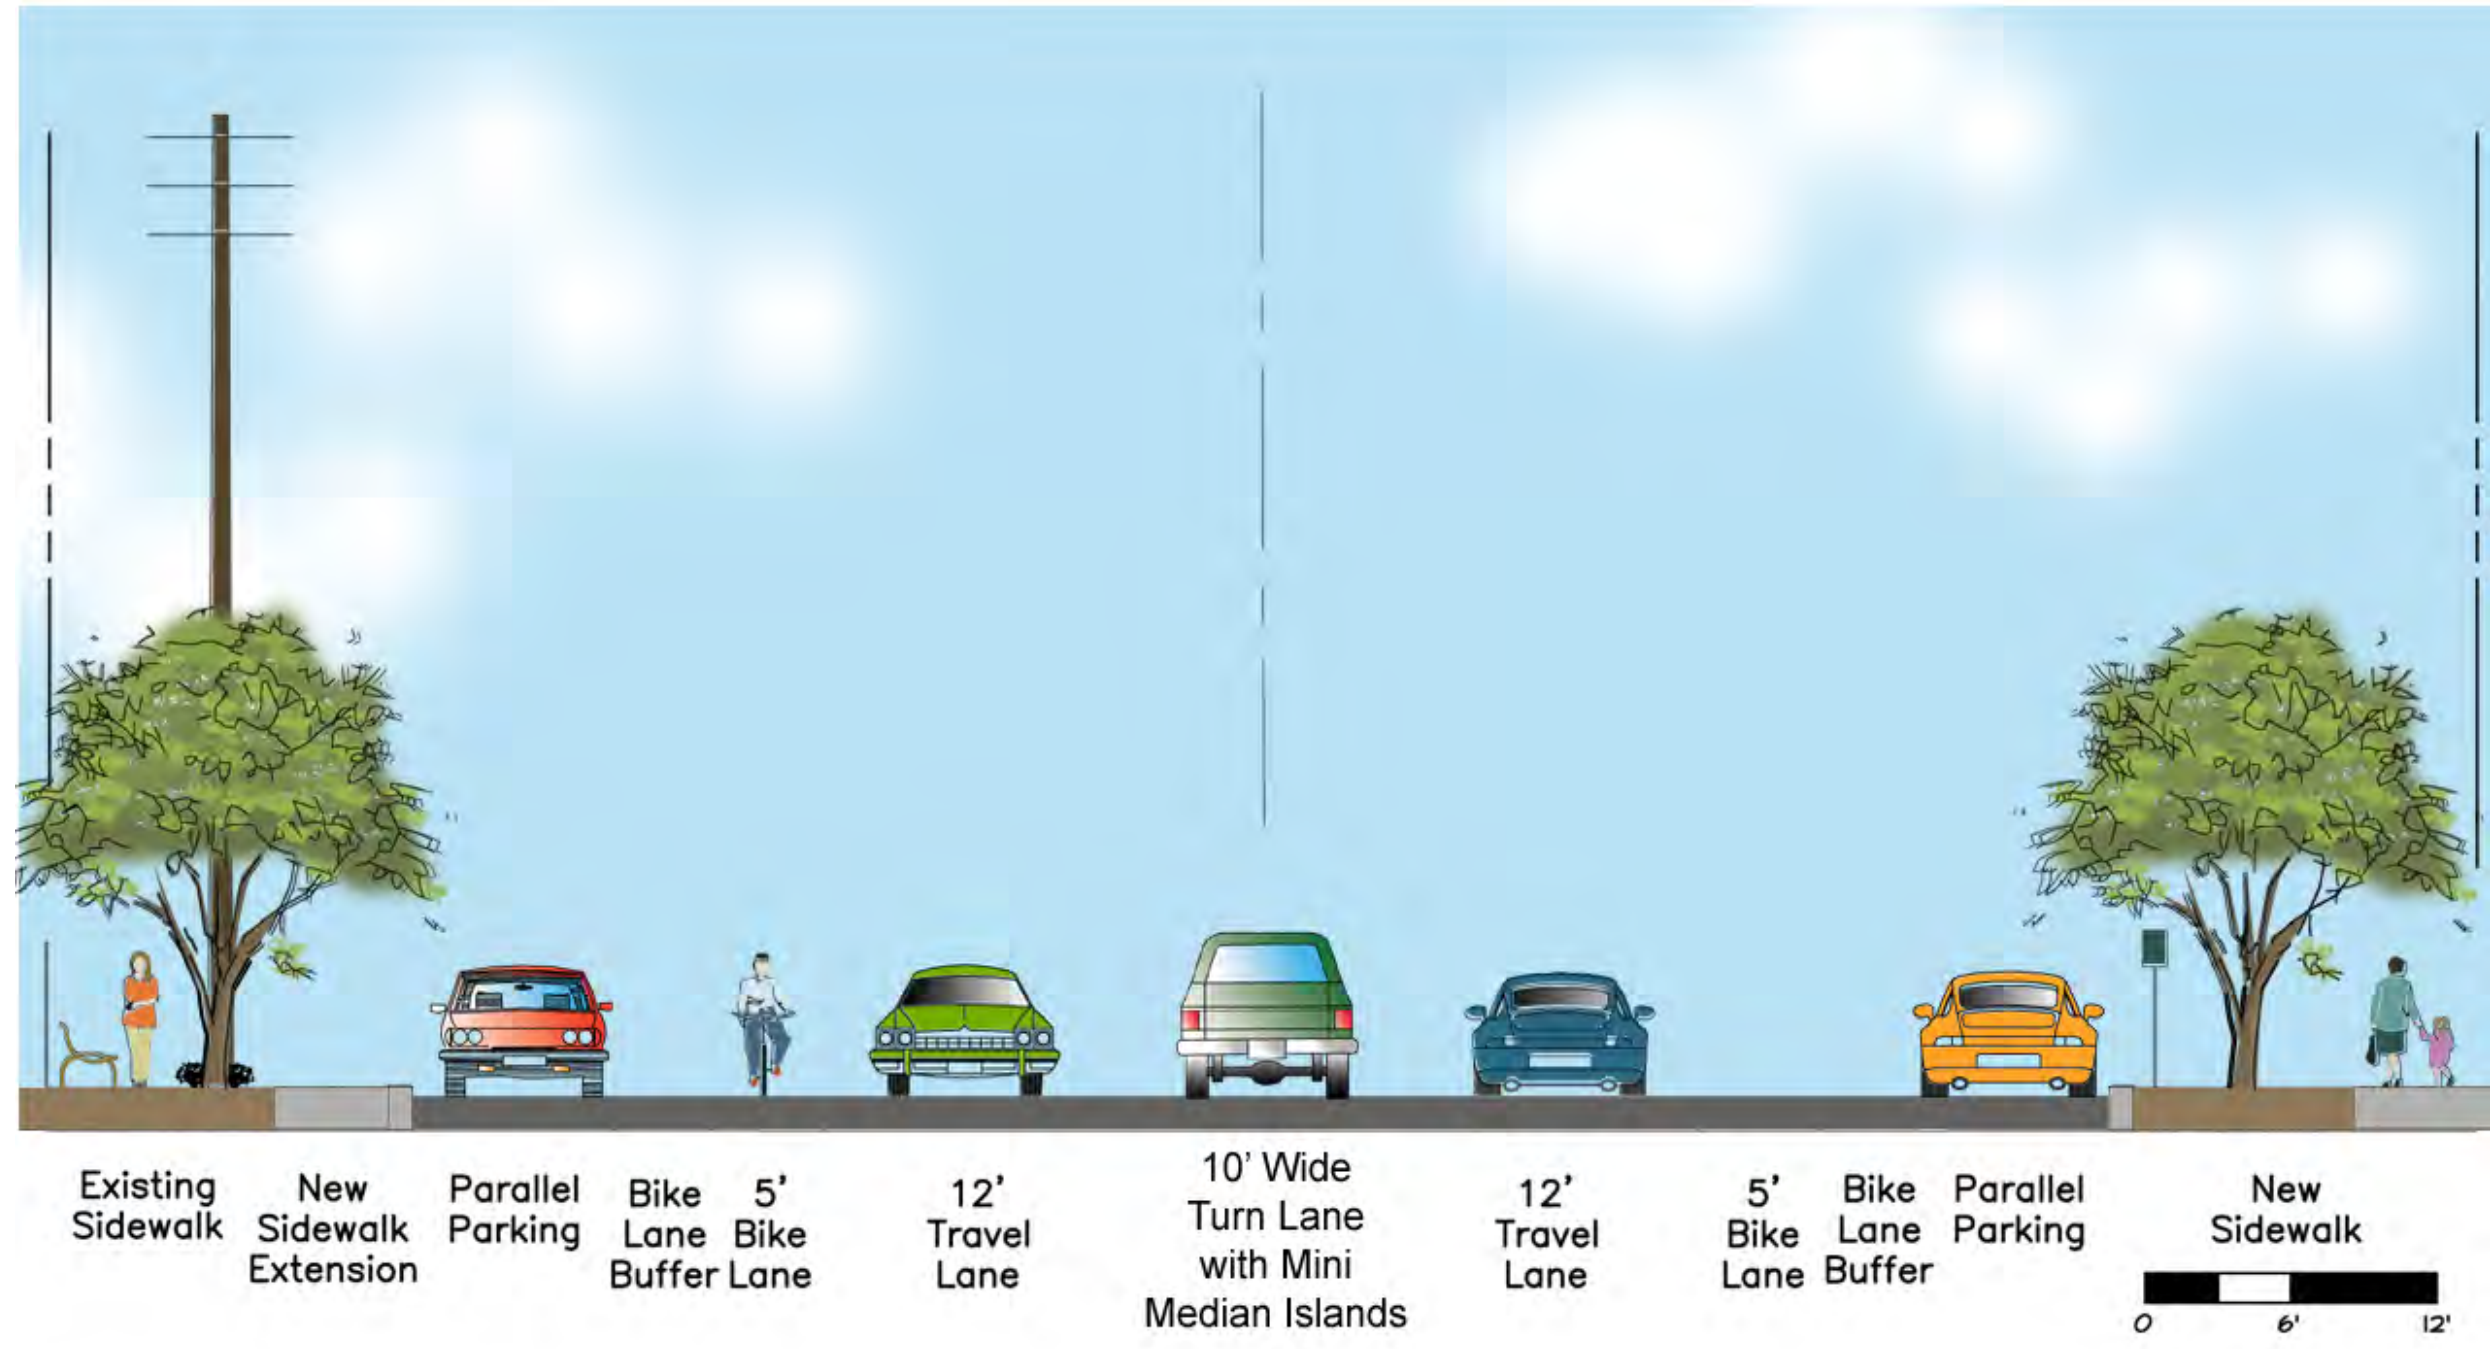

## School Zone

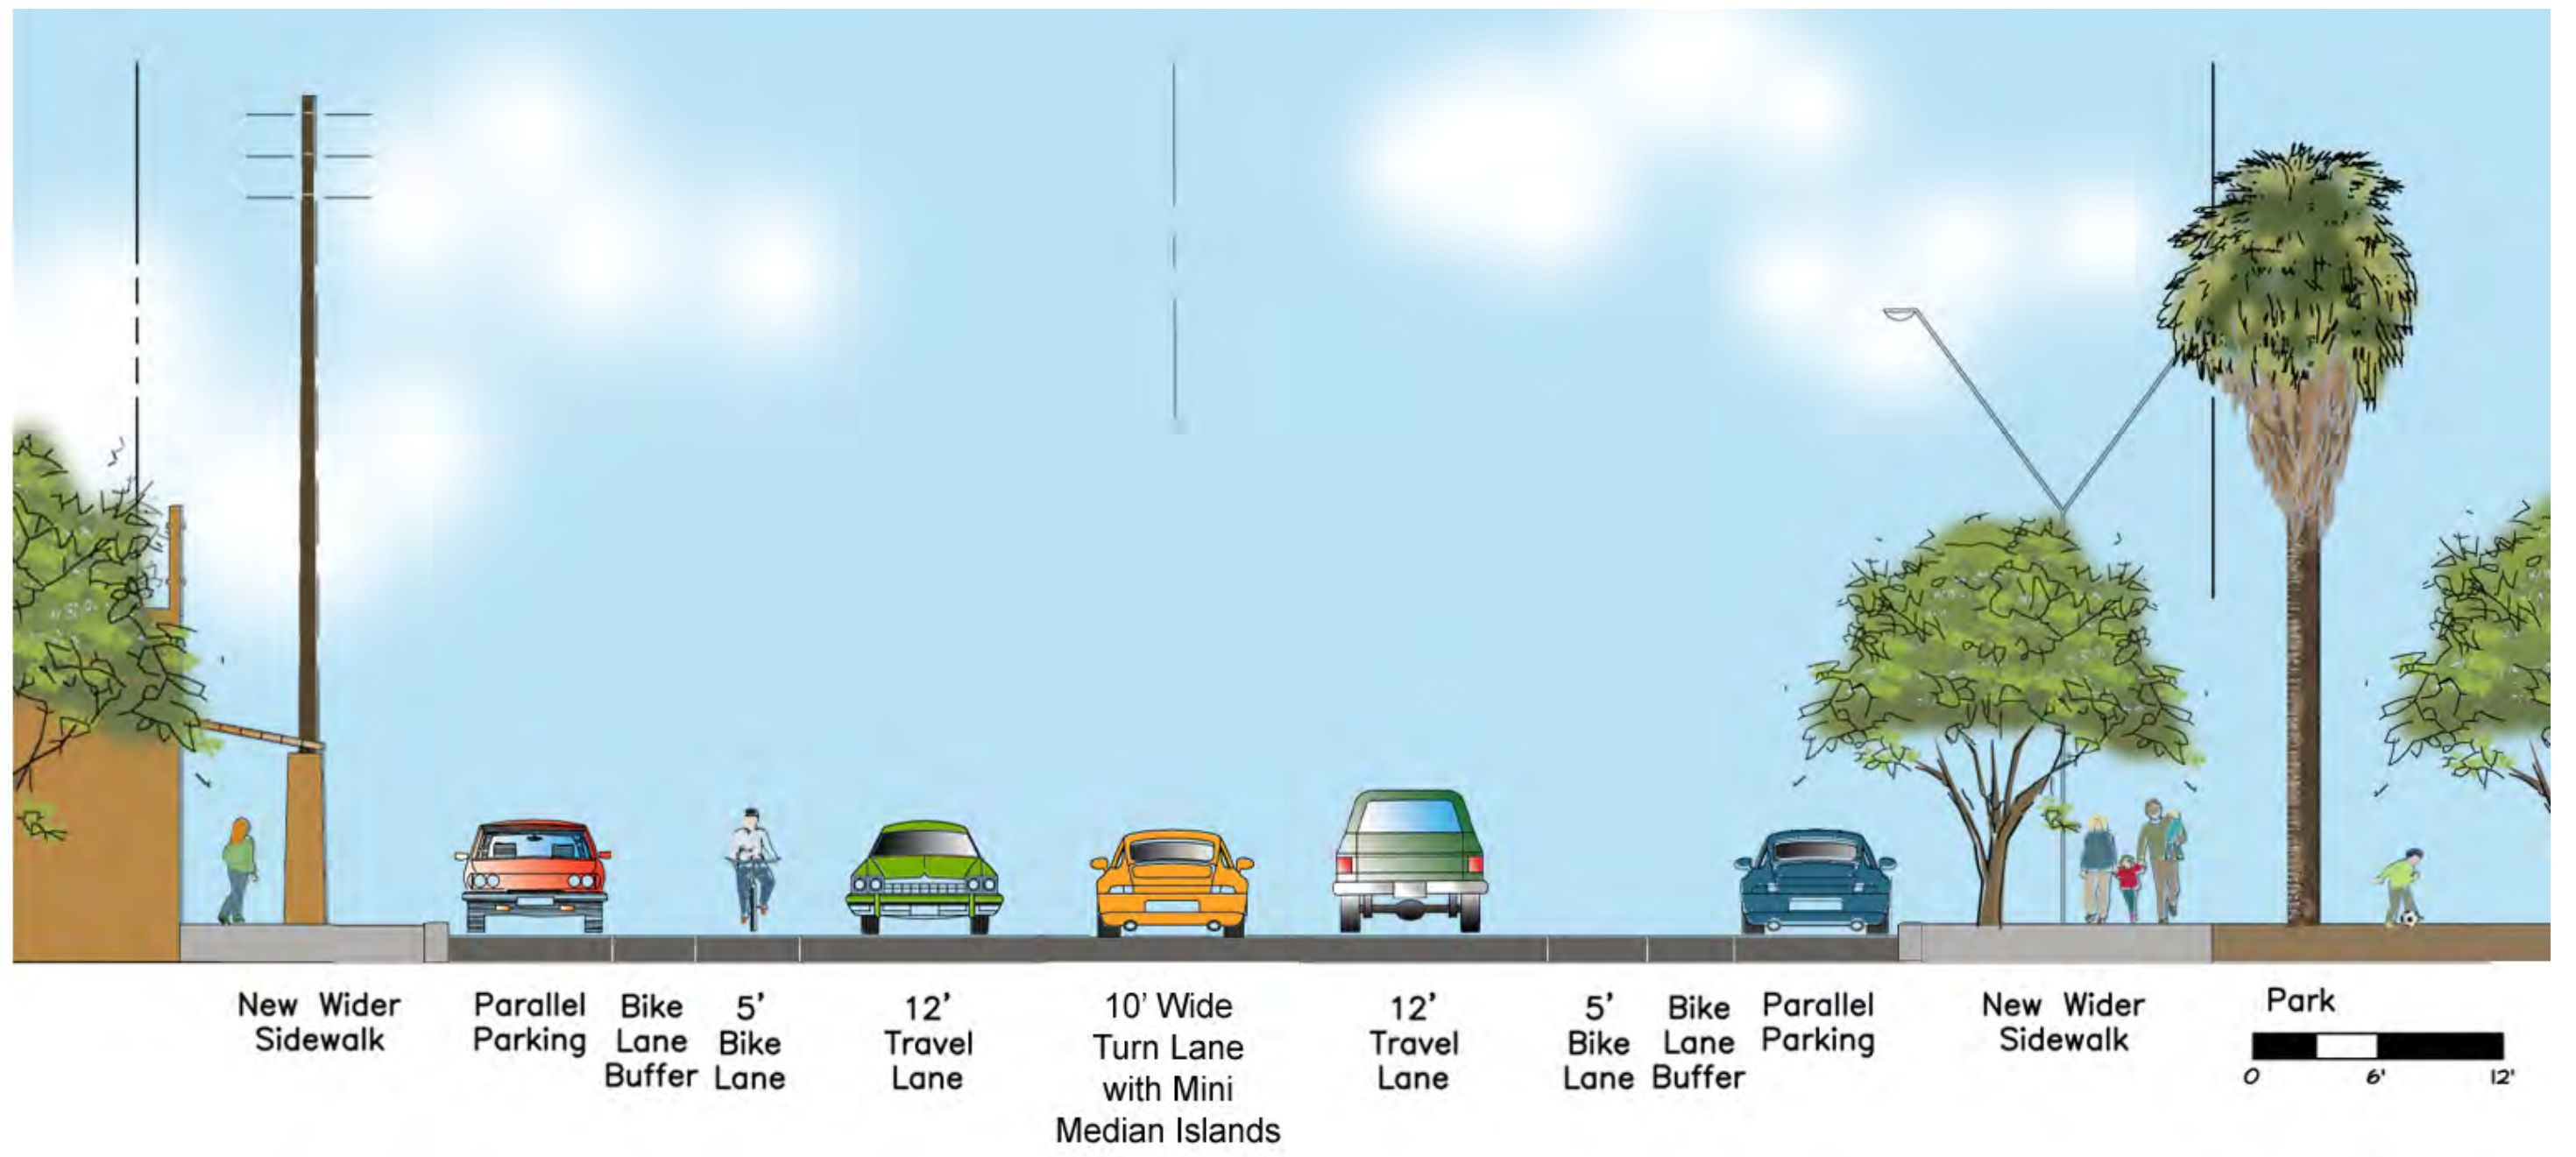

## Civil Zone

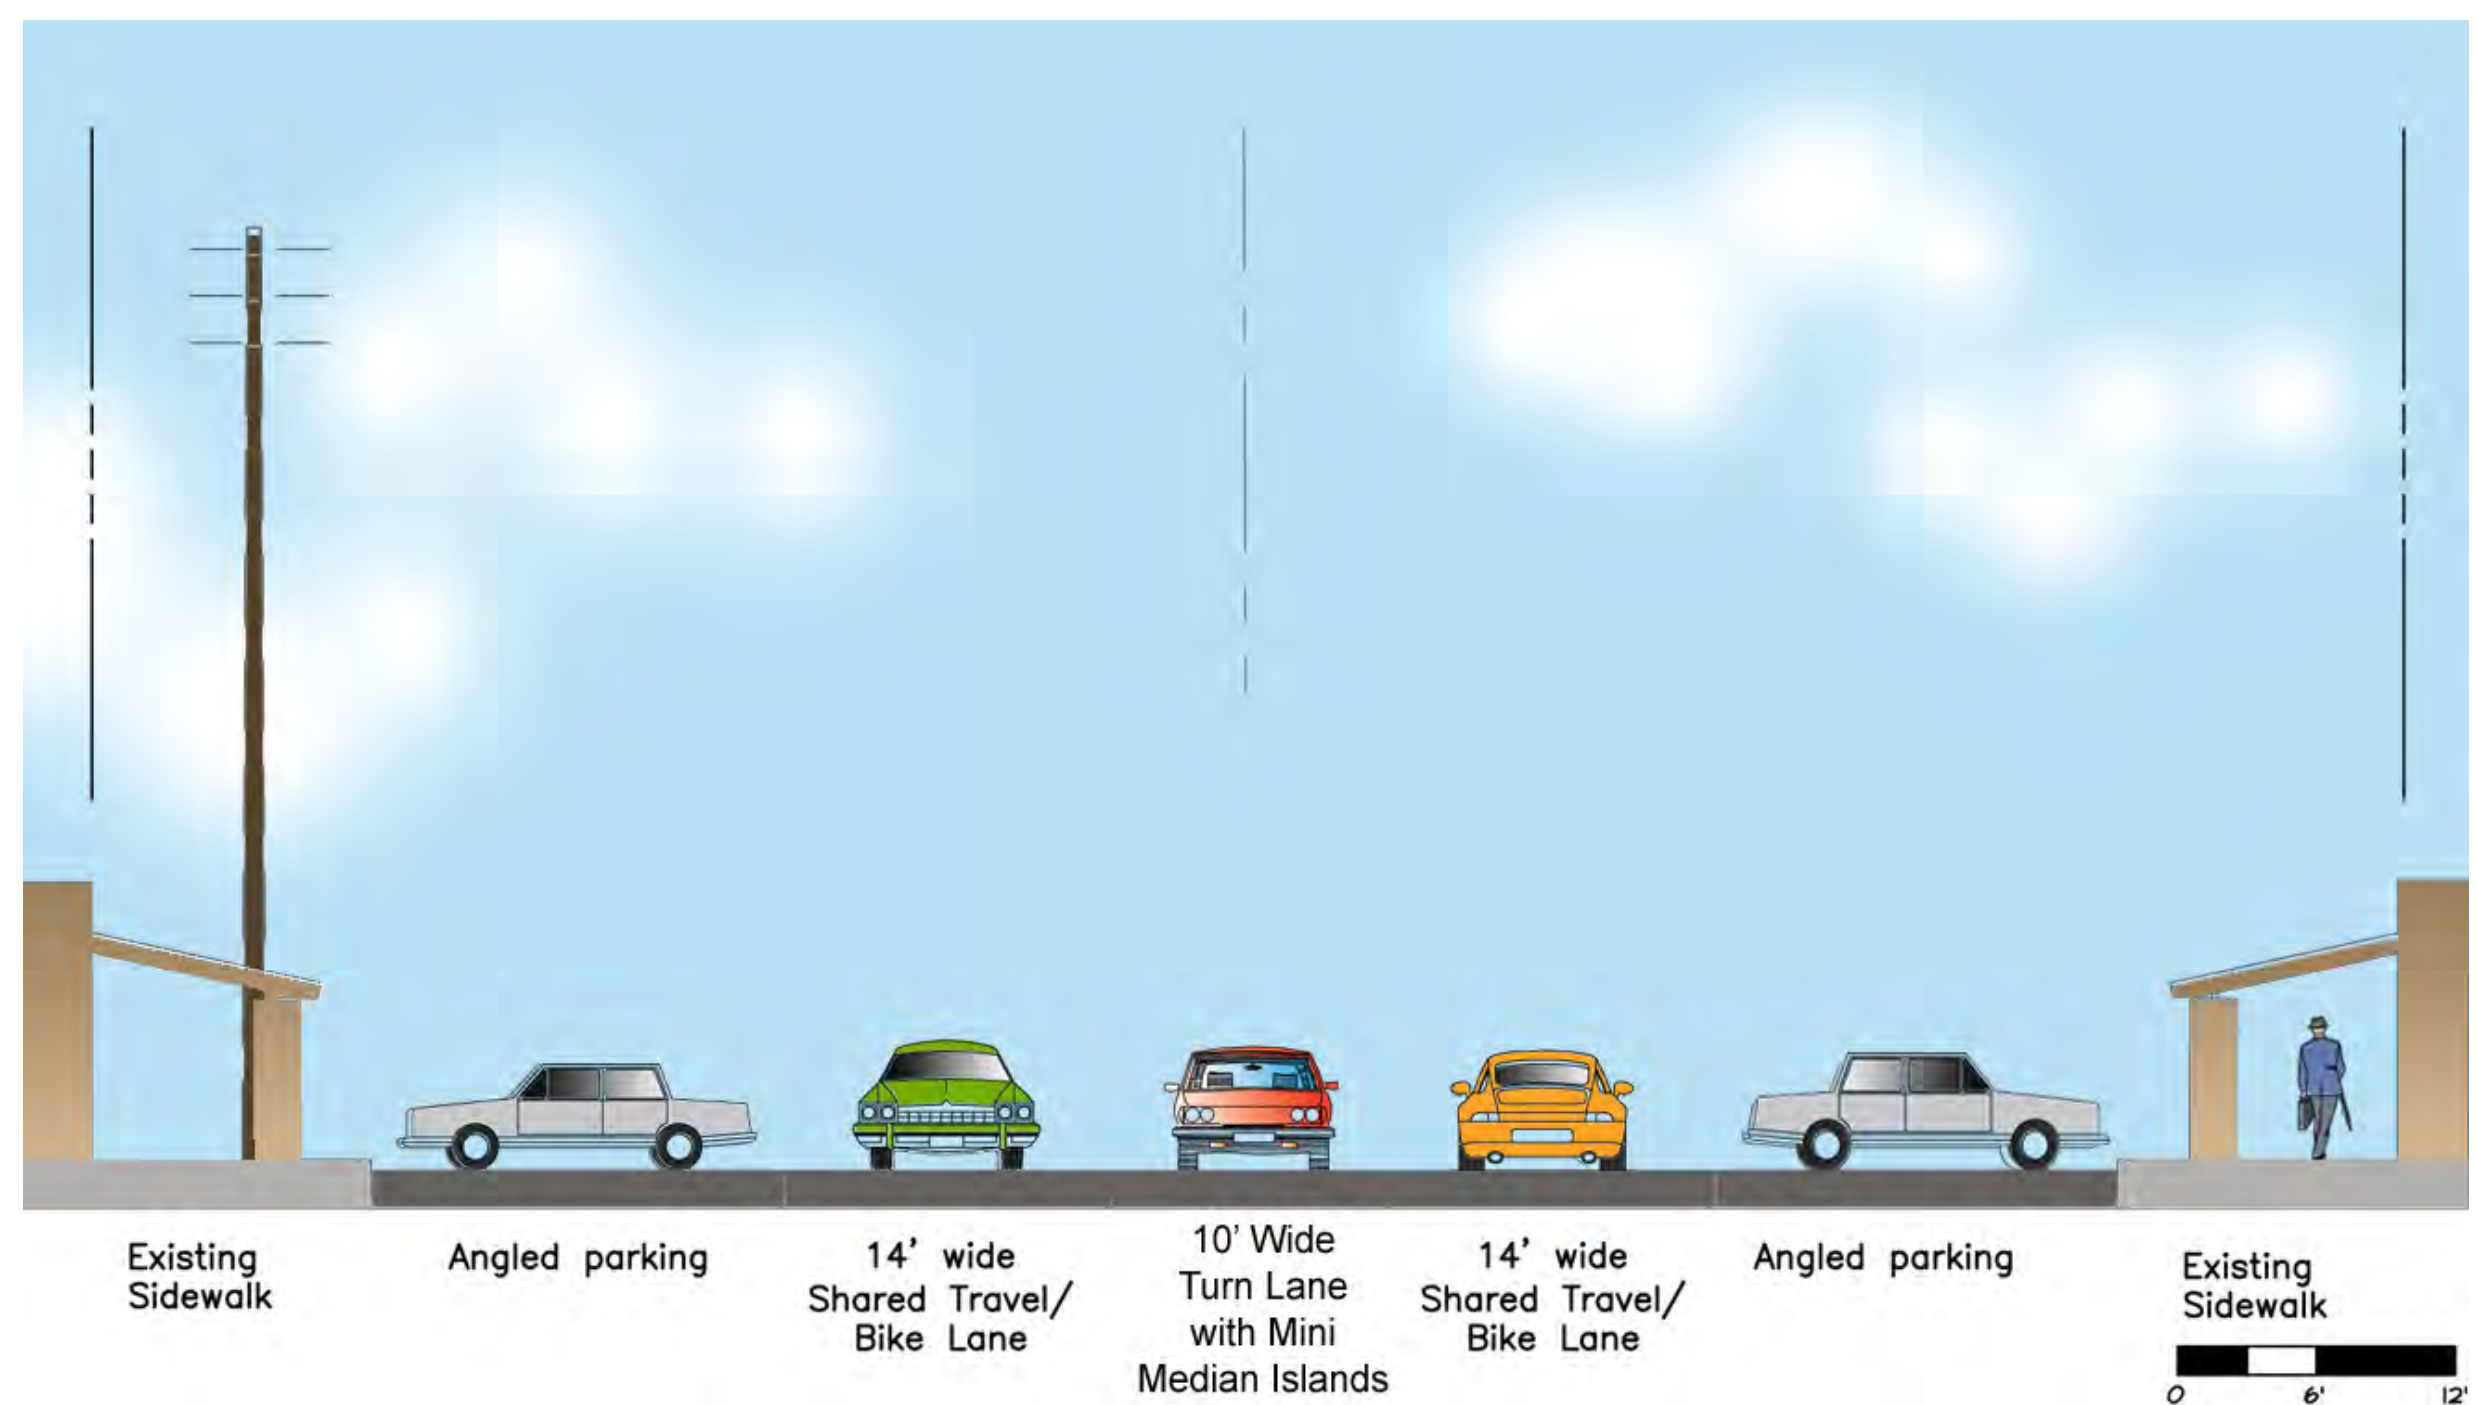

## Commercial Zone



ADOT



KITTELSON & ASSOCIATES, INC.  
TRANSPORTATION ENGINEERING/PLANNING



McGann & Associates  
Landscape Architects and Planners