




# ELROY MAIN STREET ALTERNATIVE I

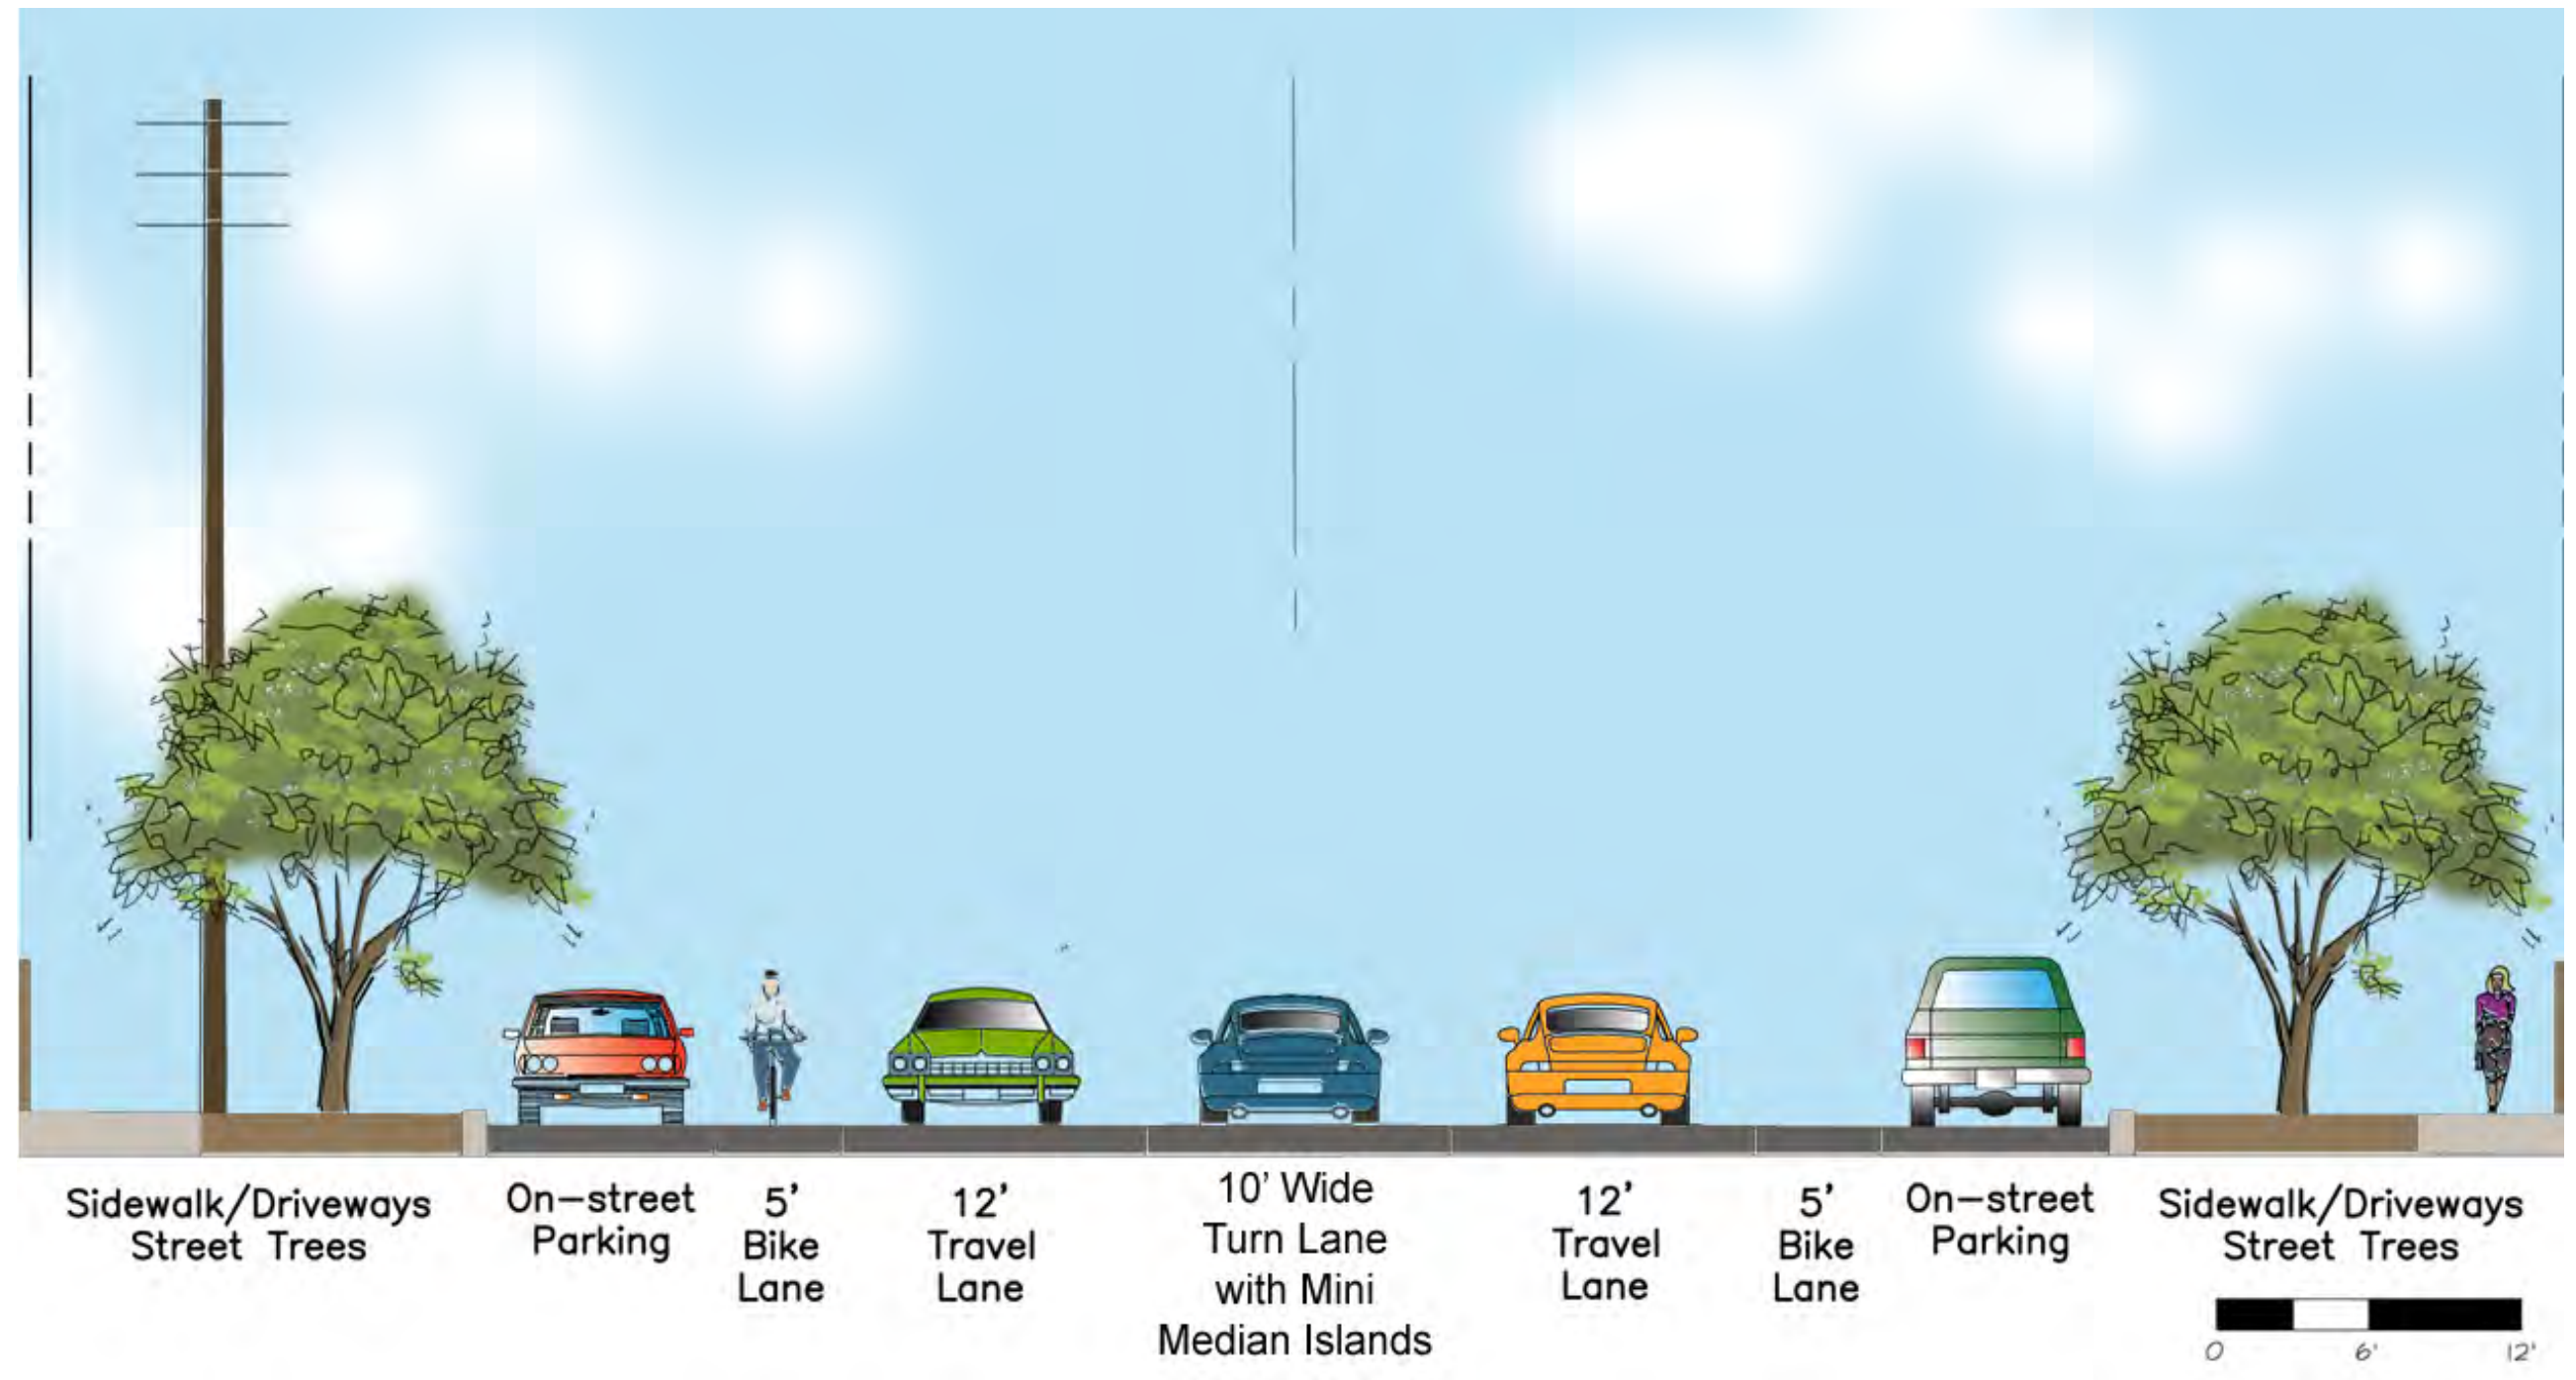


## Residential Zone

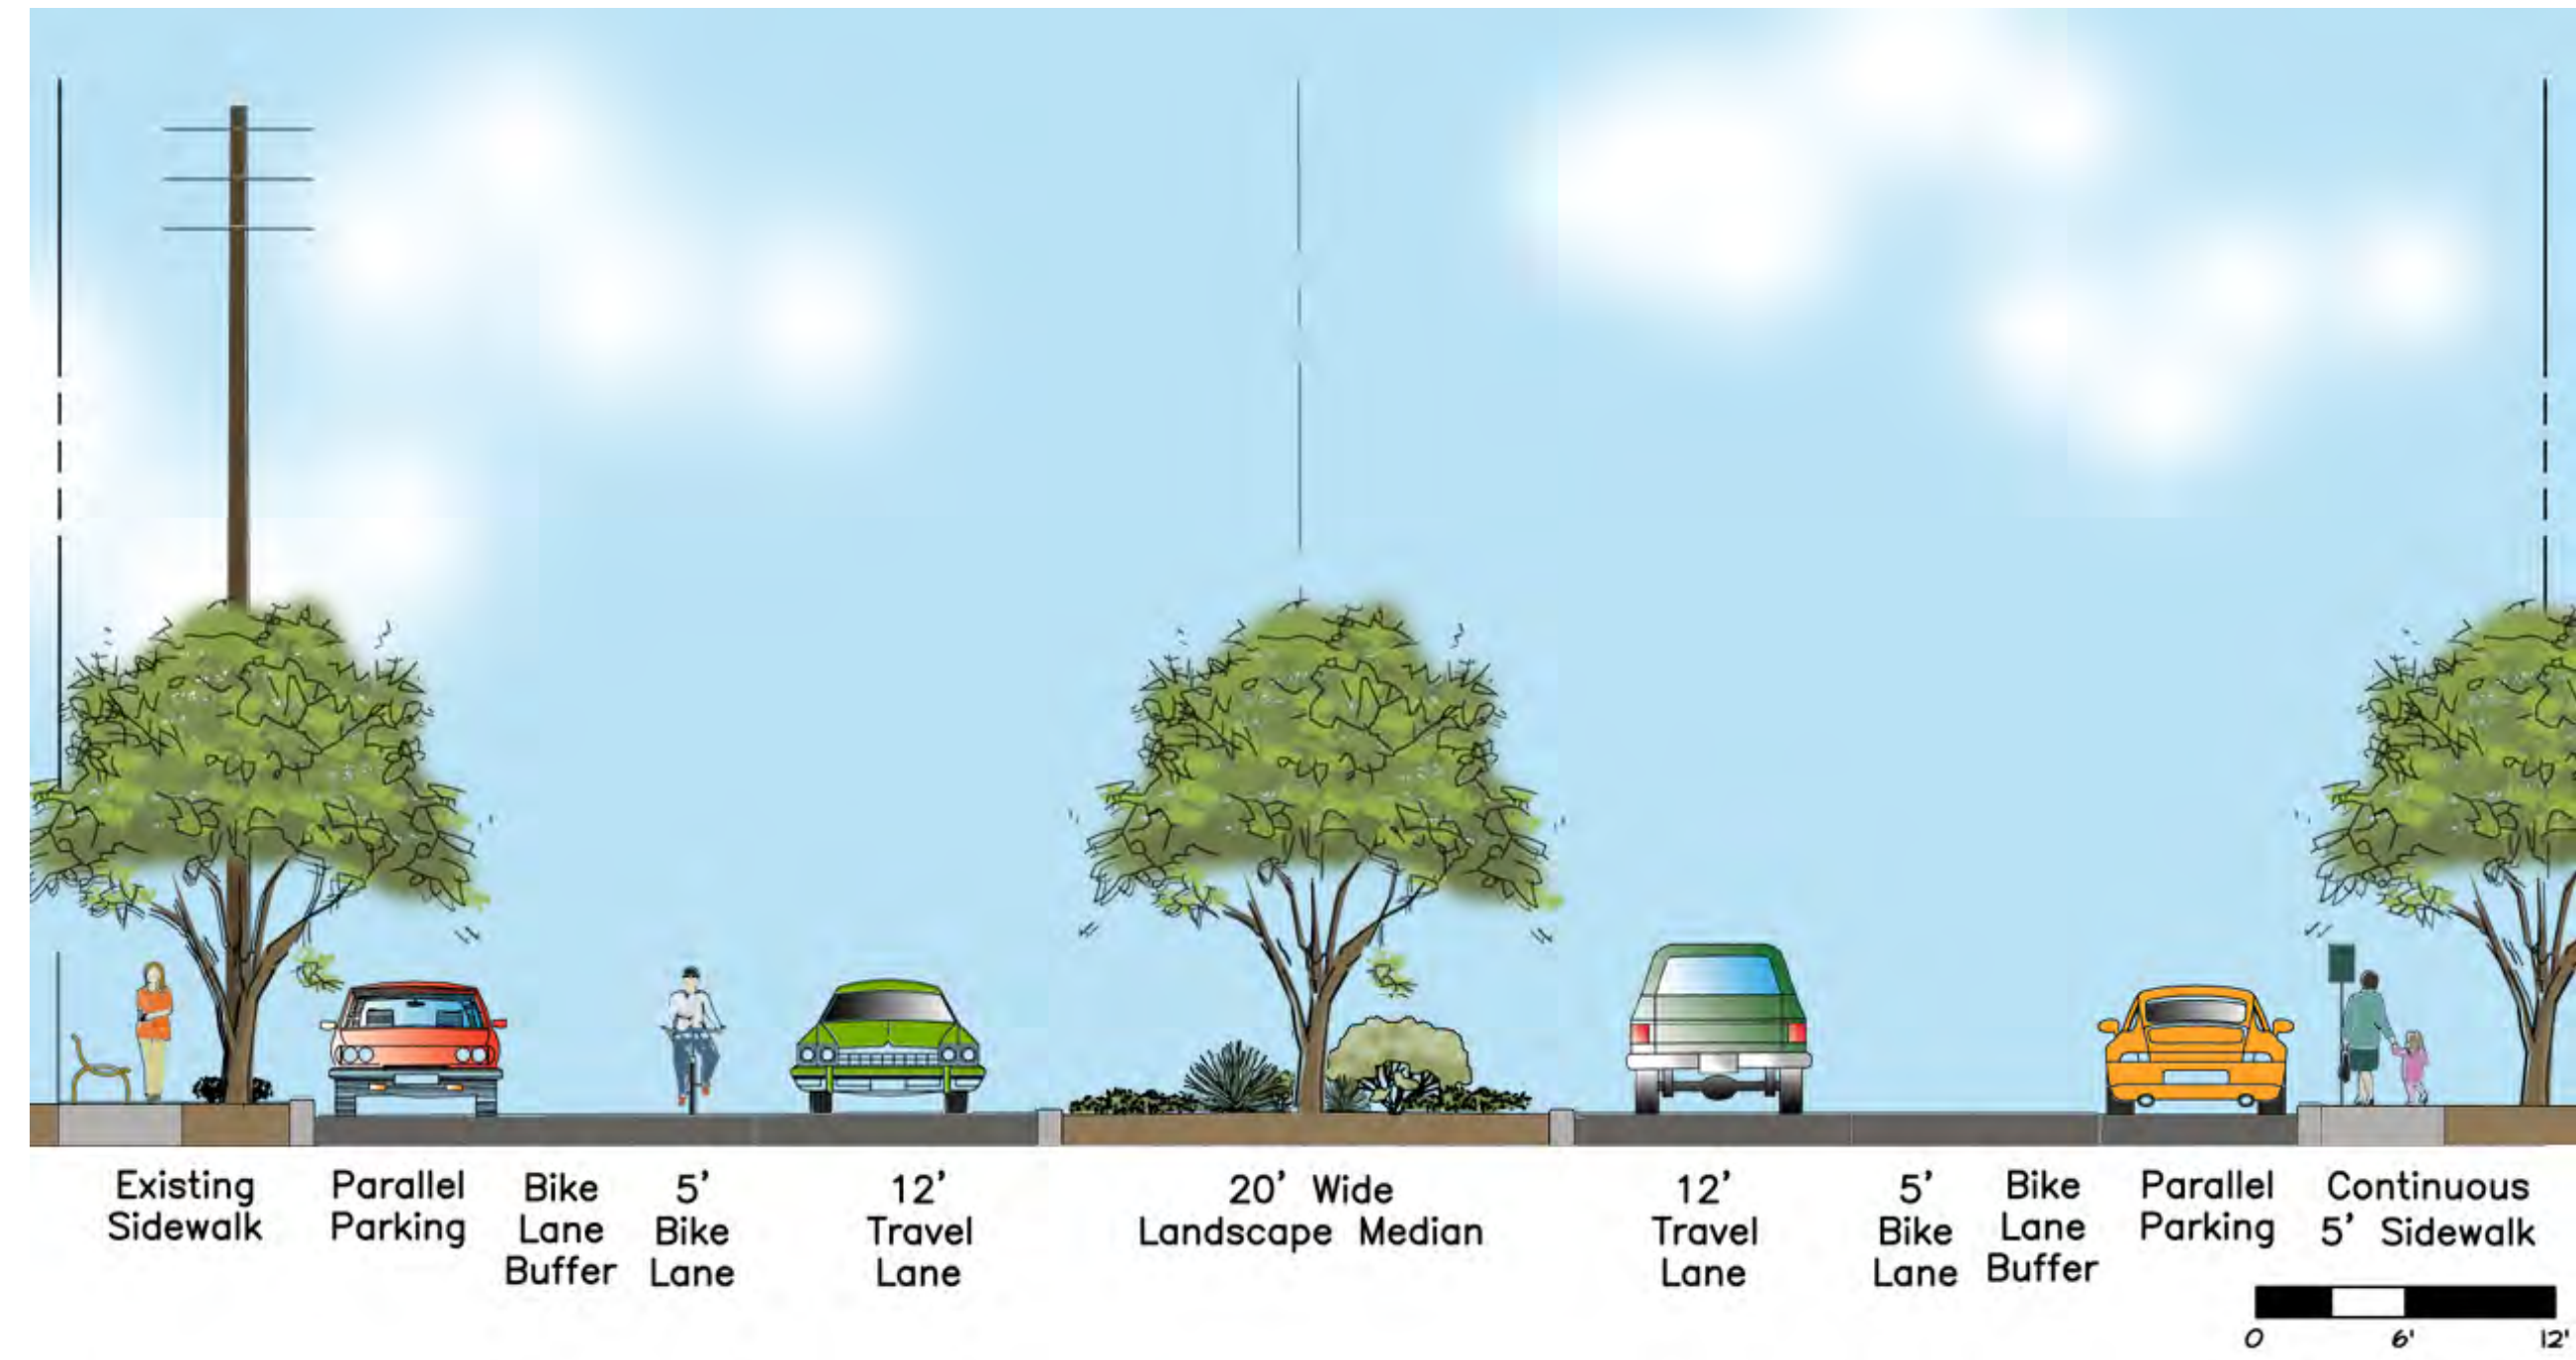

## School Zone

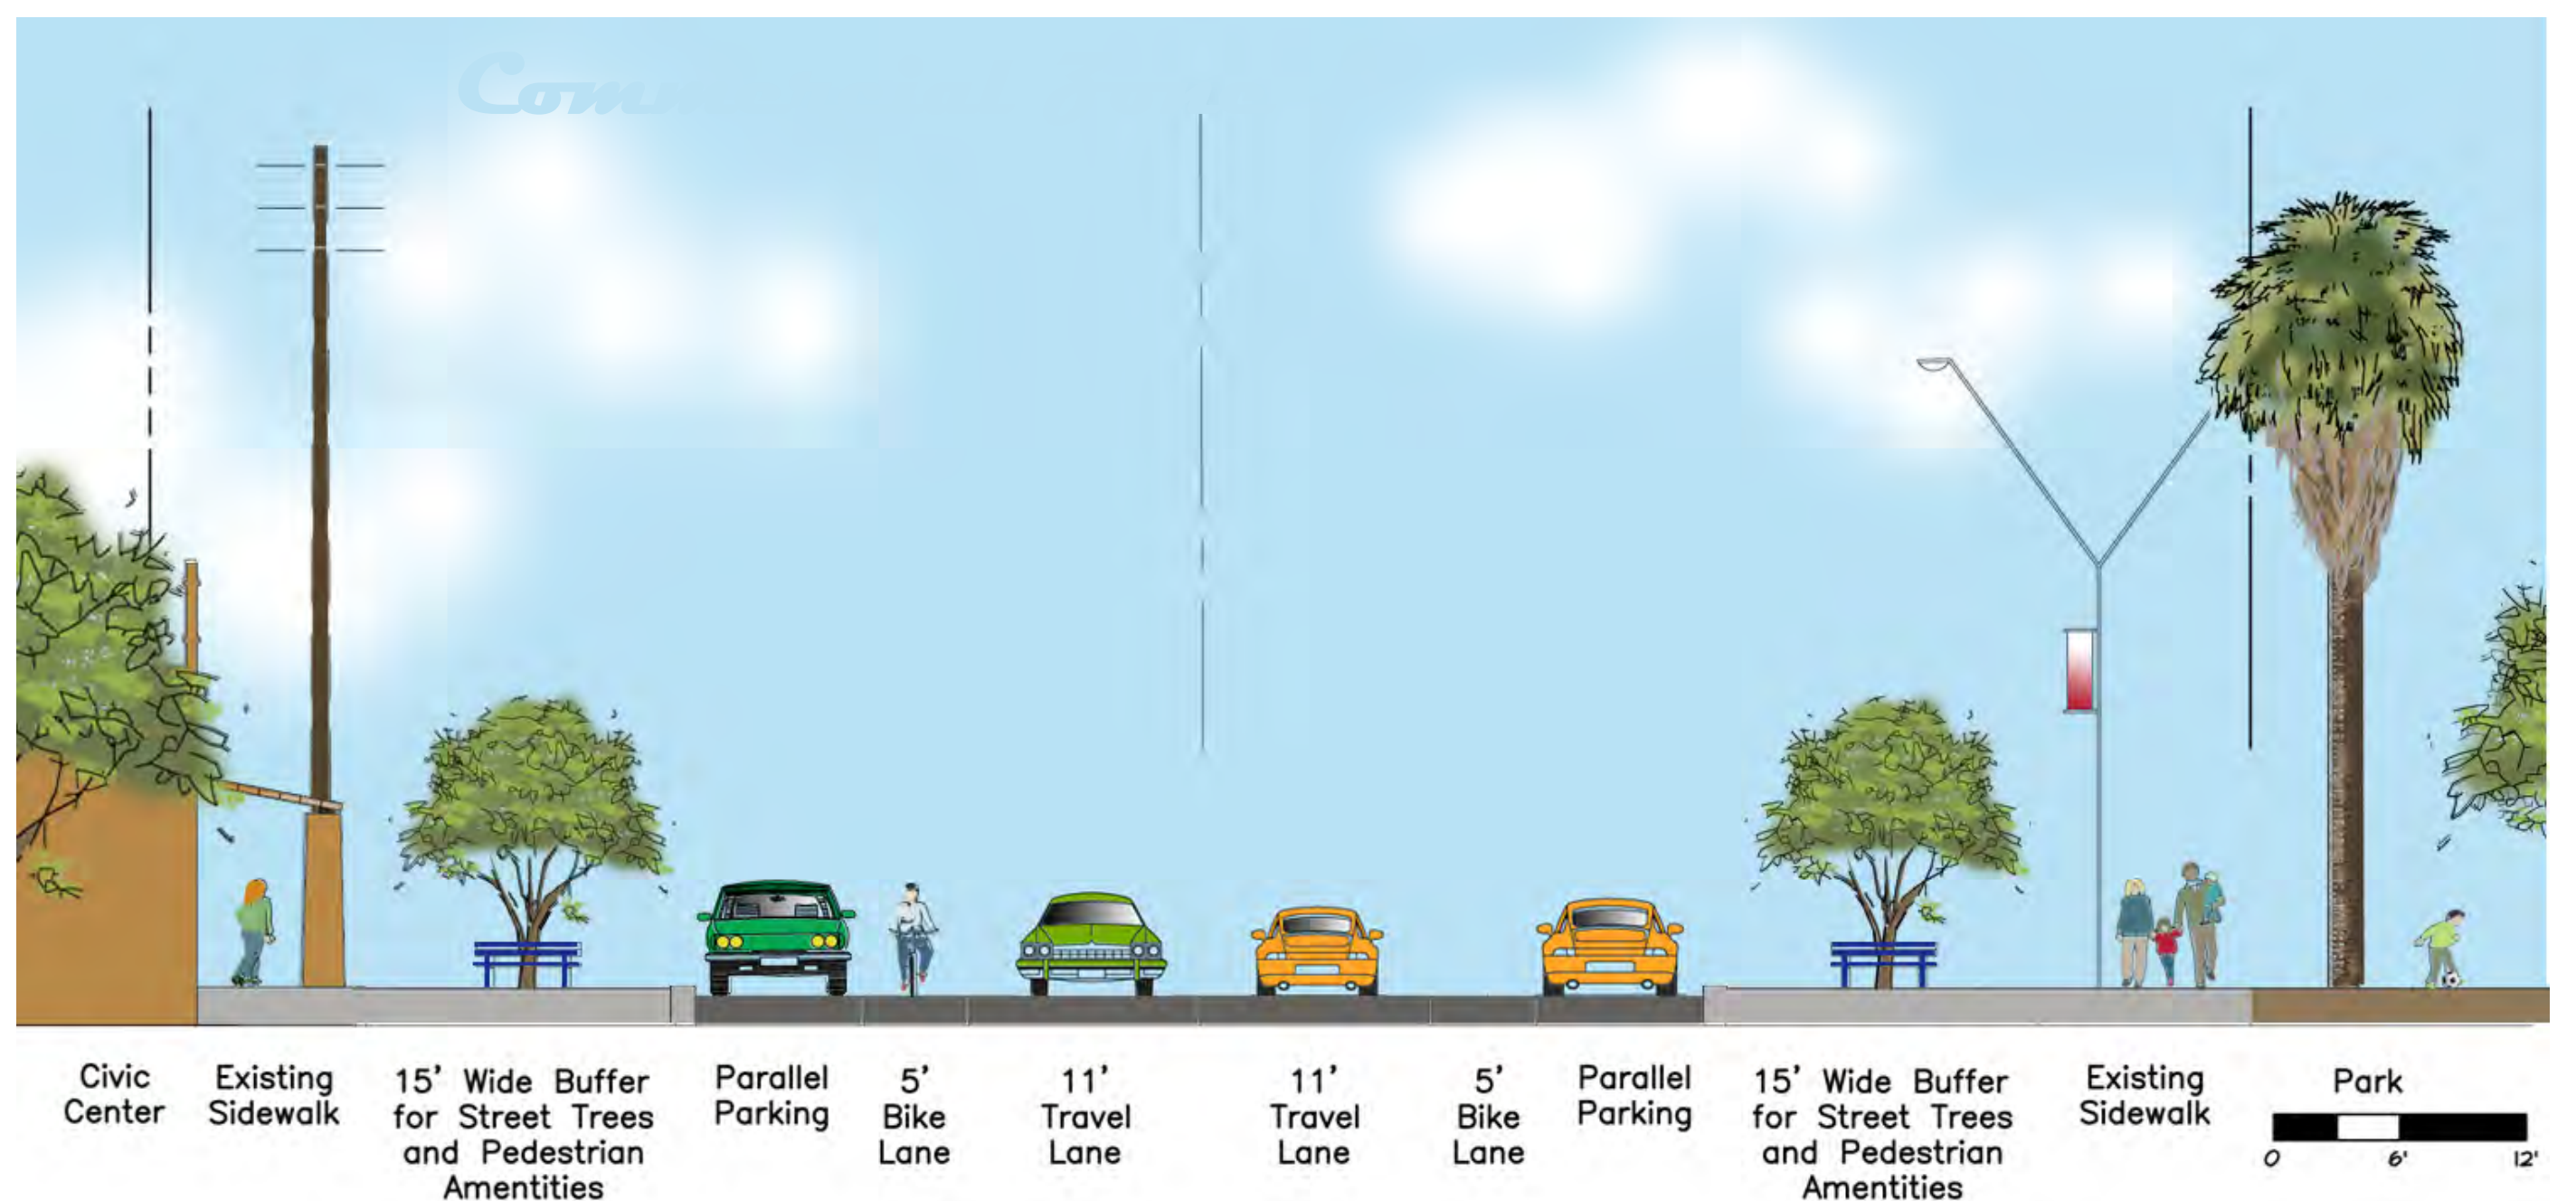

## Civic Zone

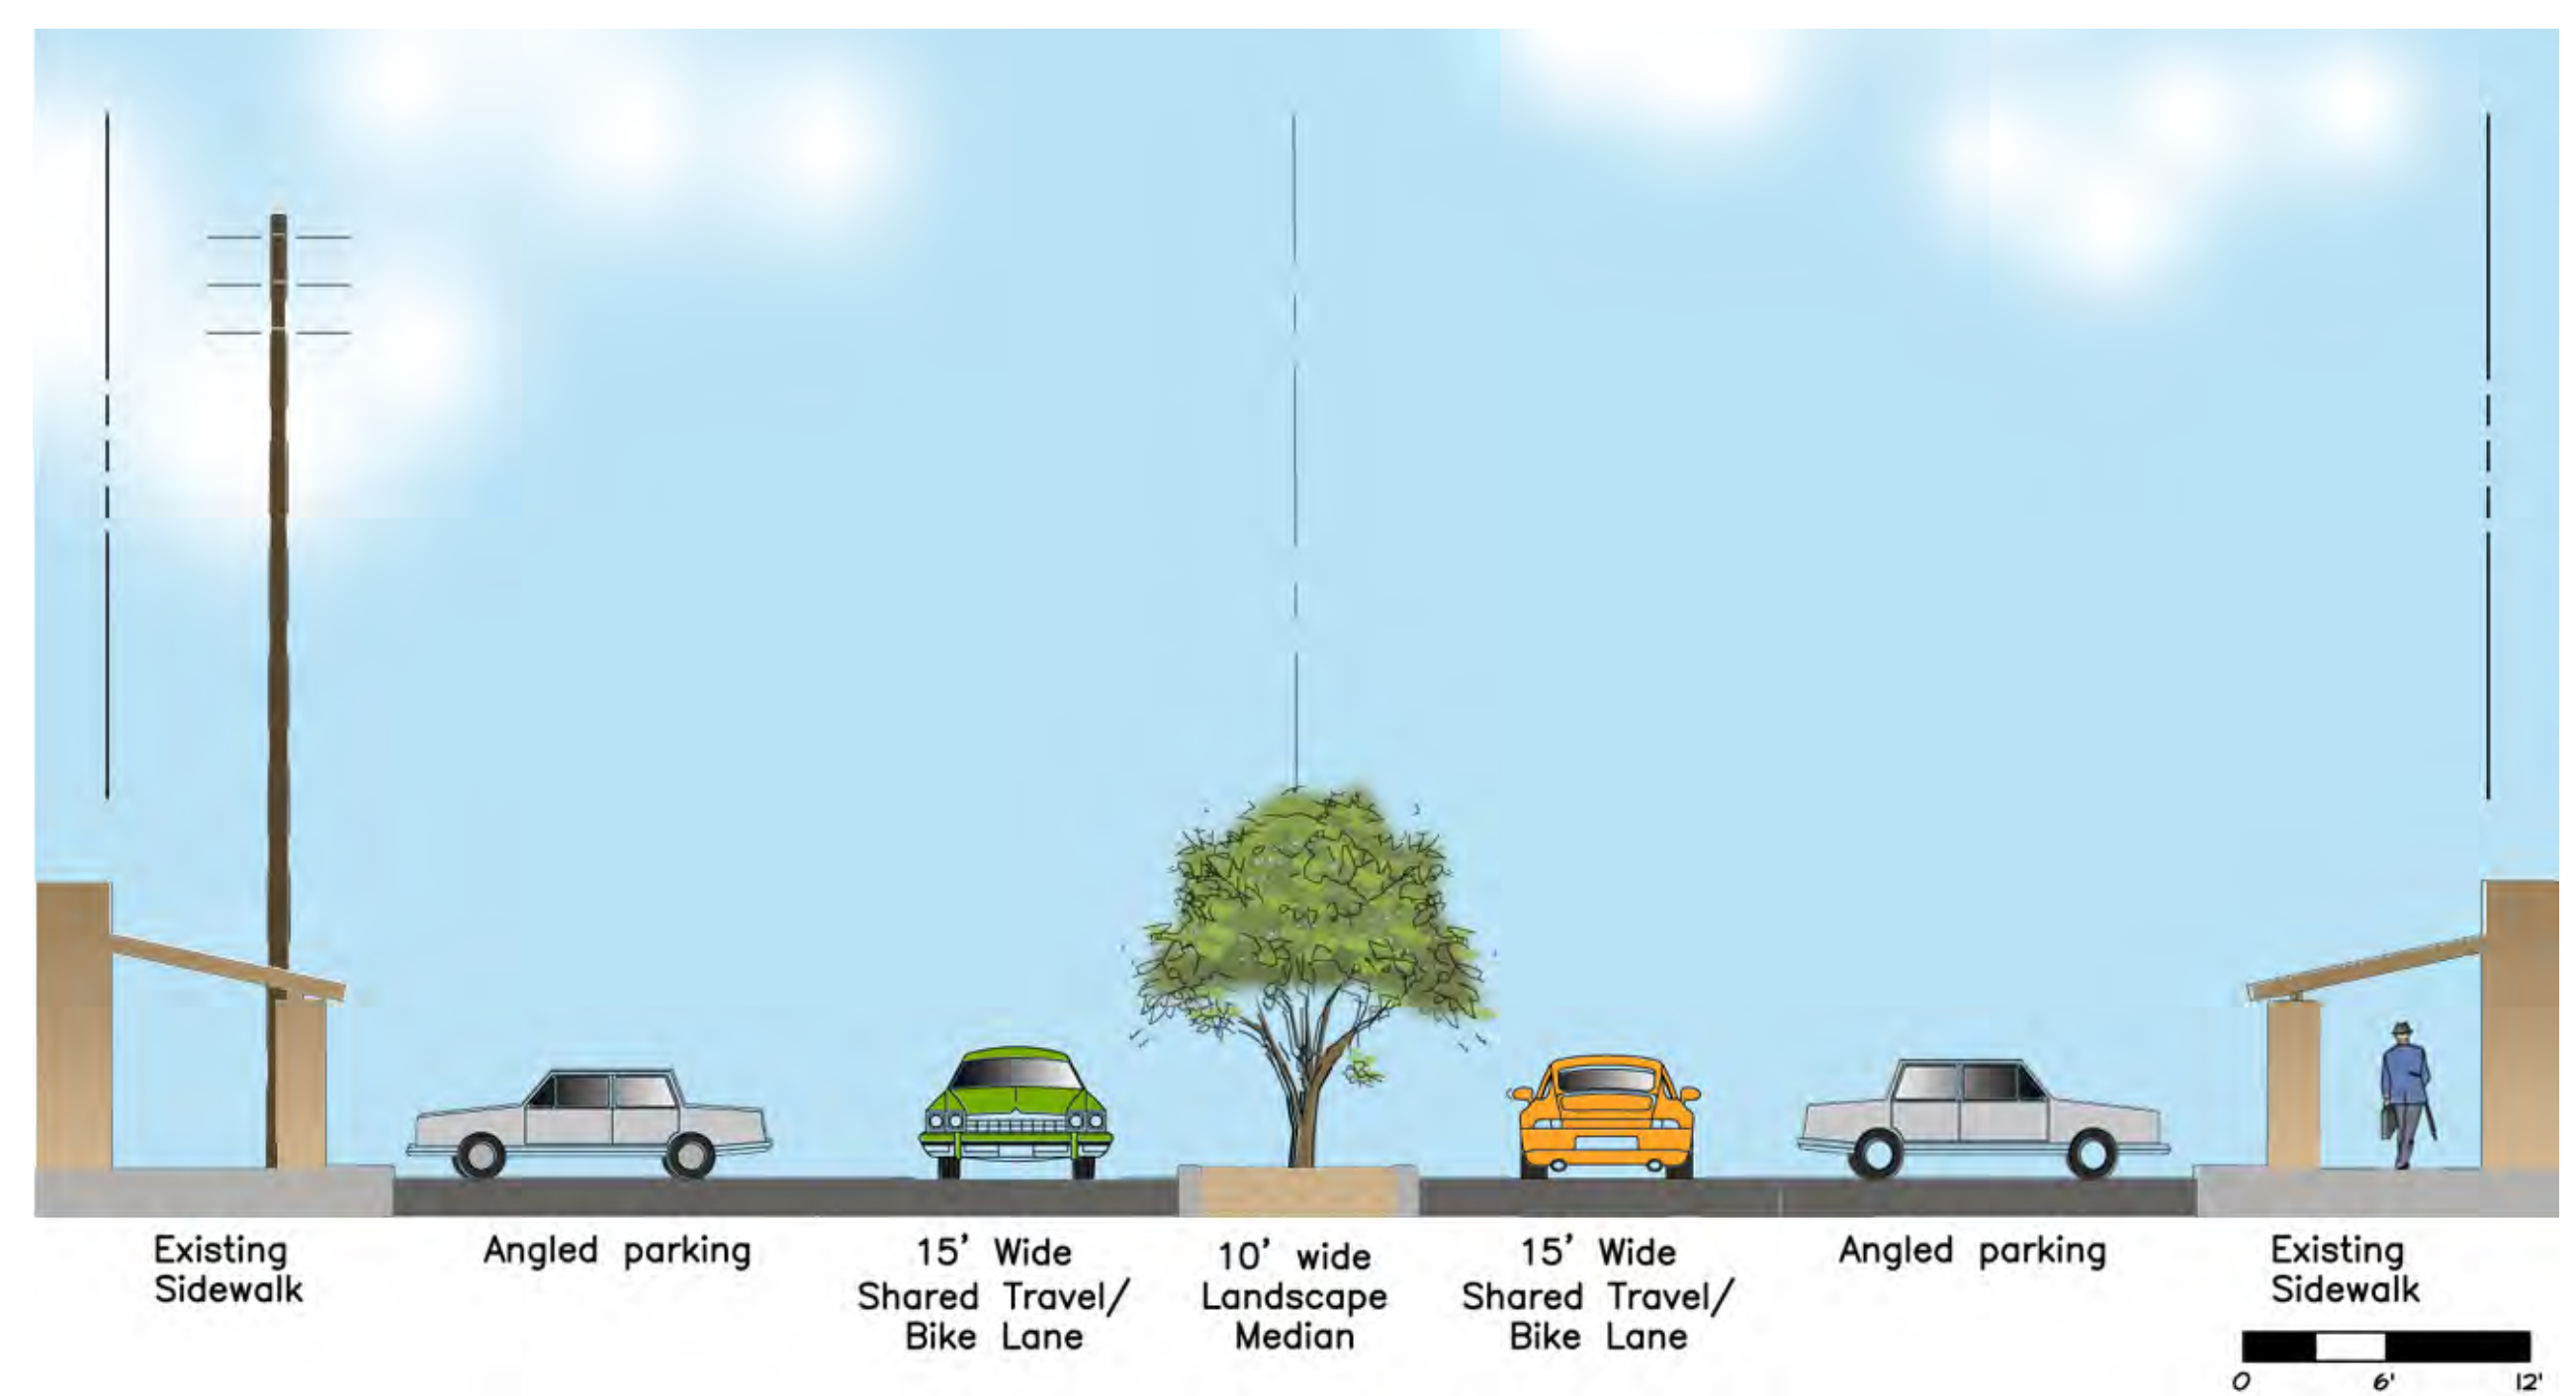

## Commercial Zone