



# DRAFT

## Alley Roadway Section

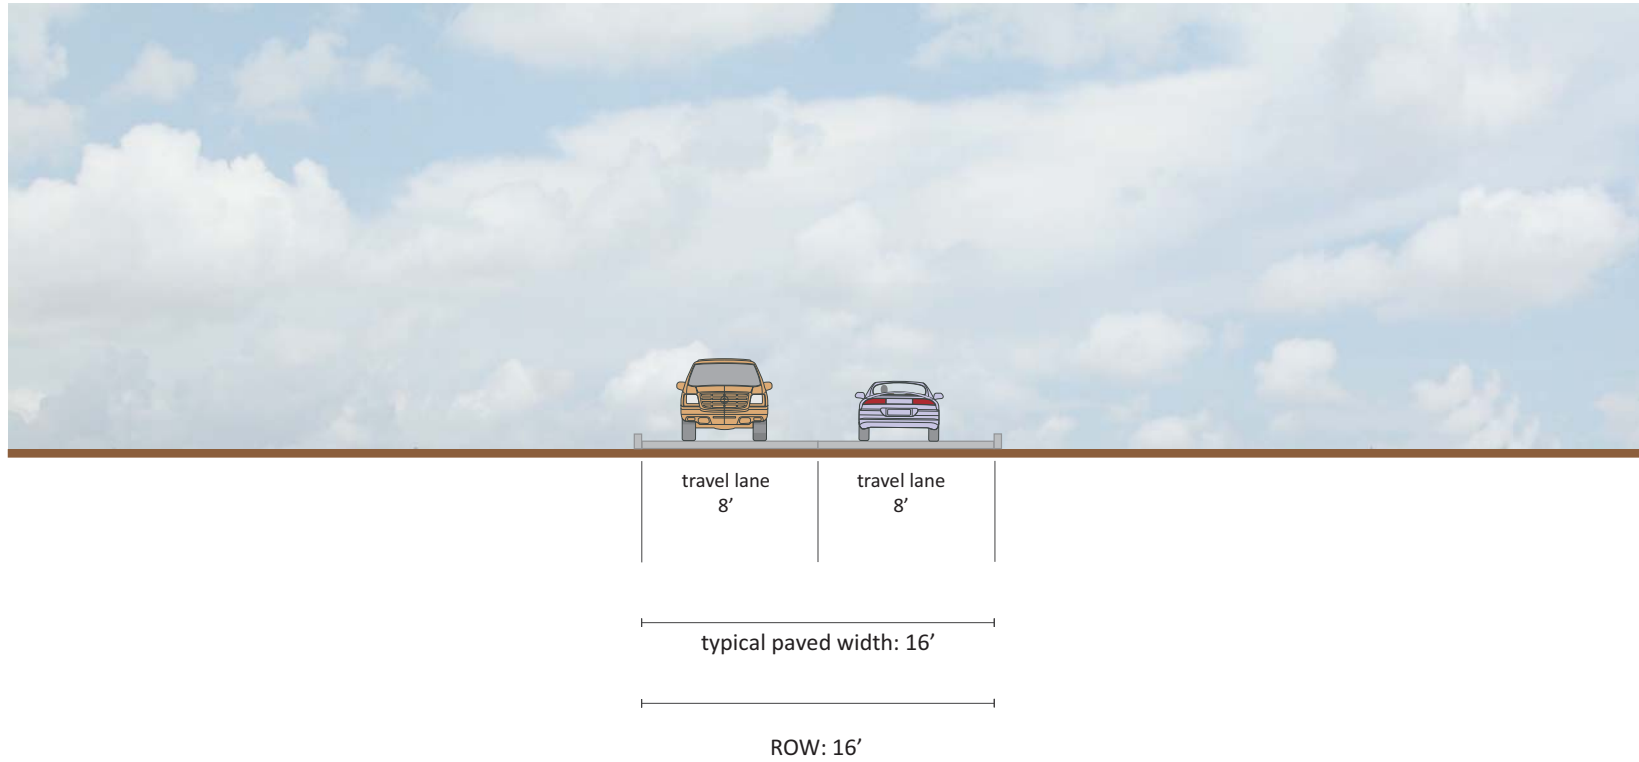


# DRAFT

## Local Roadway Section

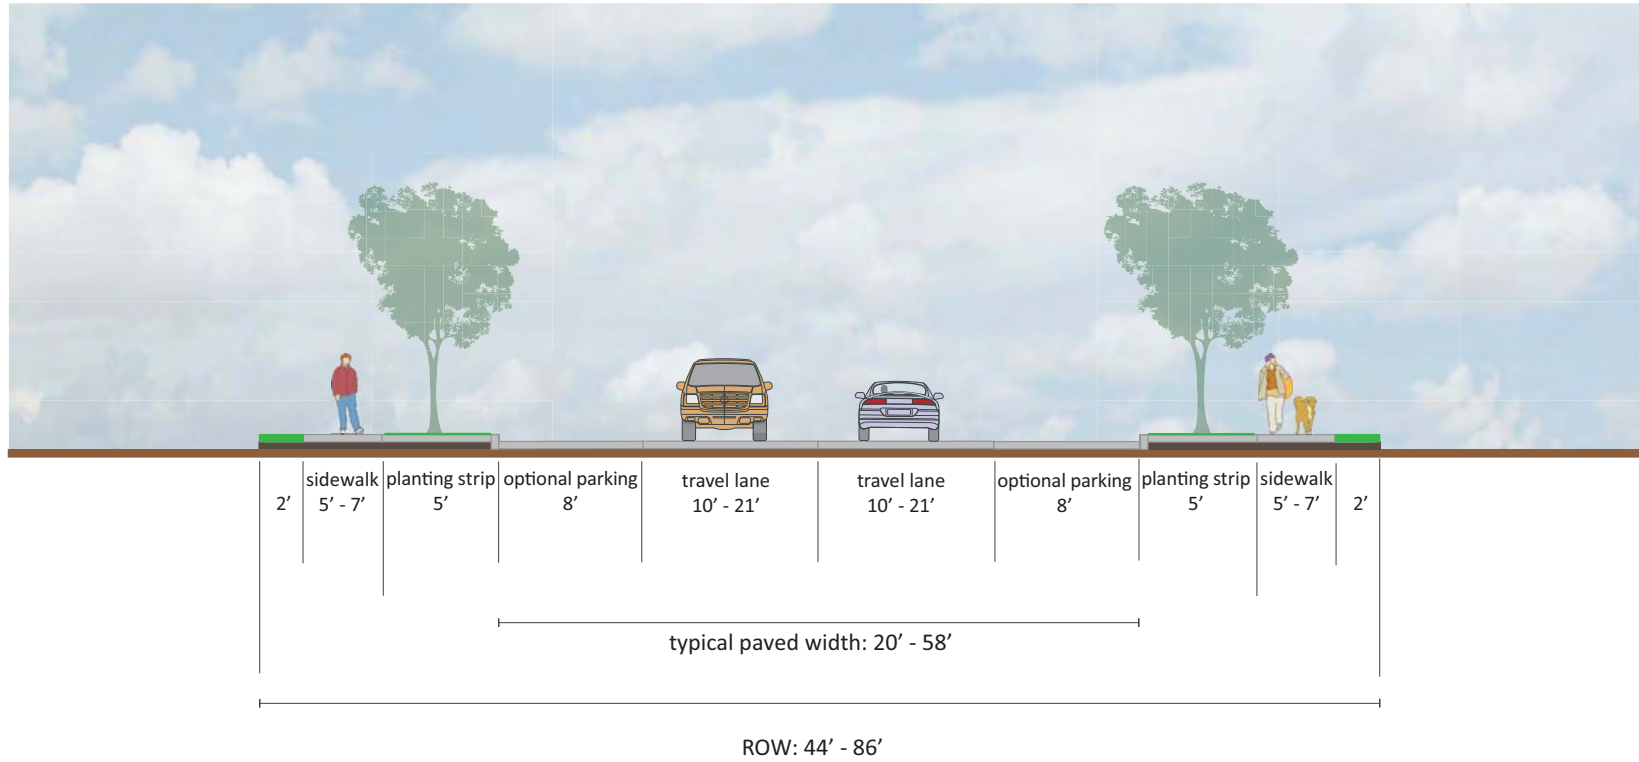


# DRAFT

## Connector Roadway Section - Urban Commercial Multifamily

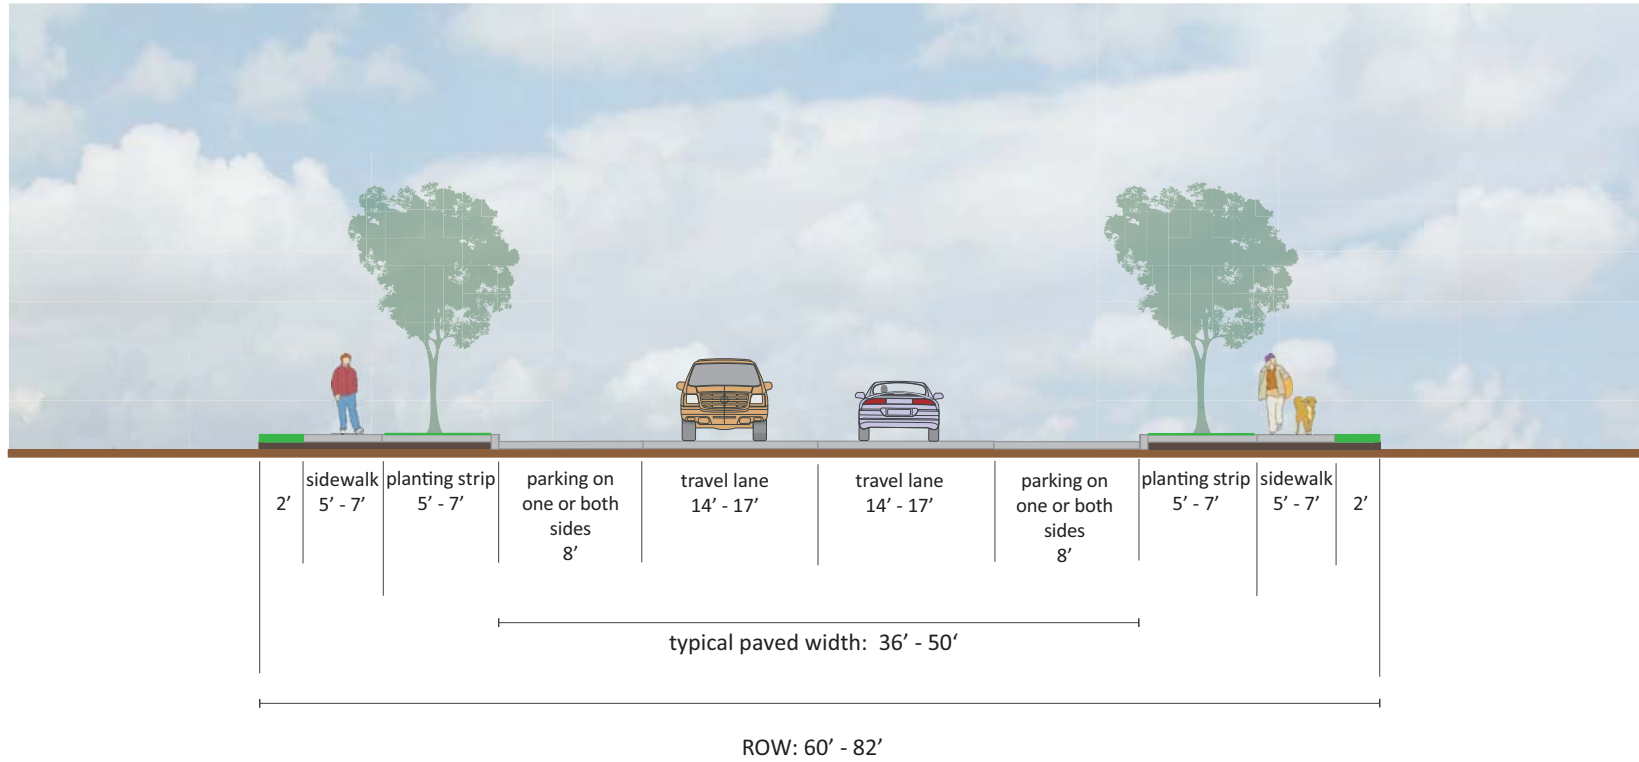

# DRAFT


## Connector Roadway Section - Urban Industrial

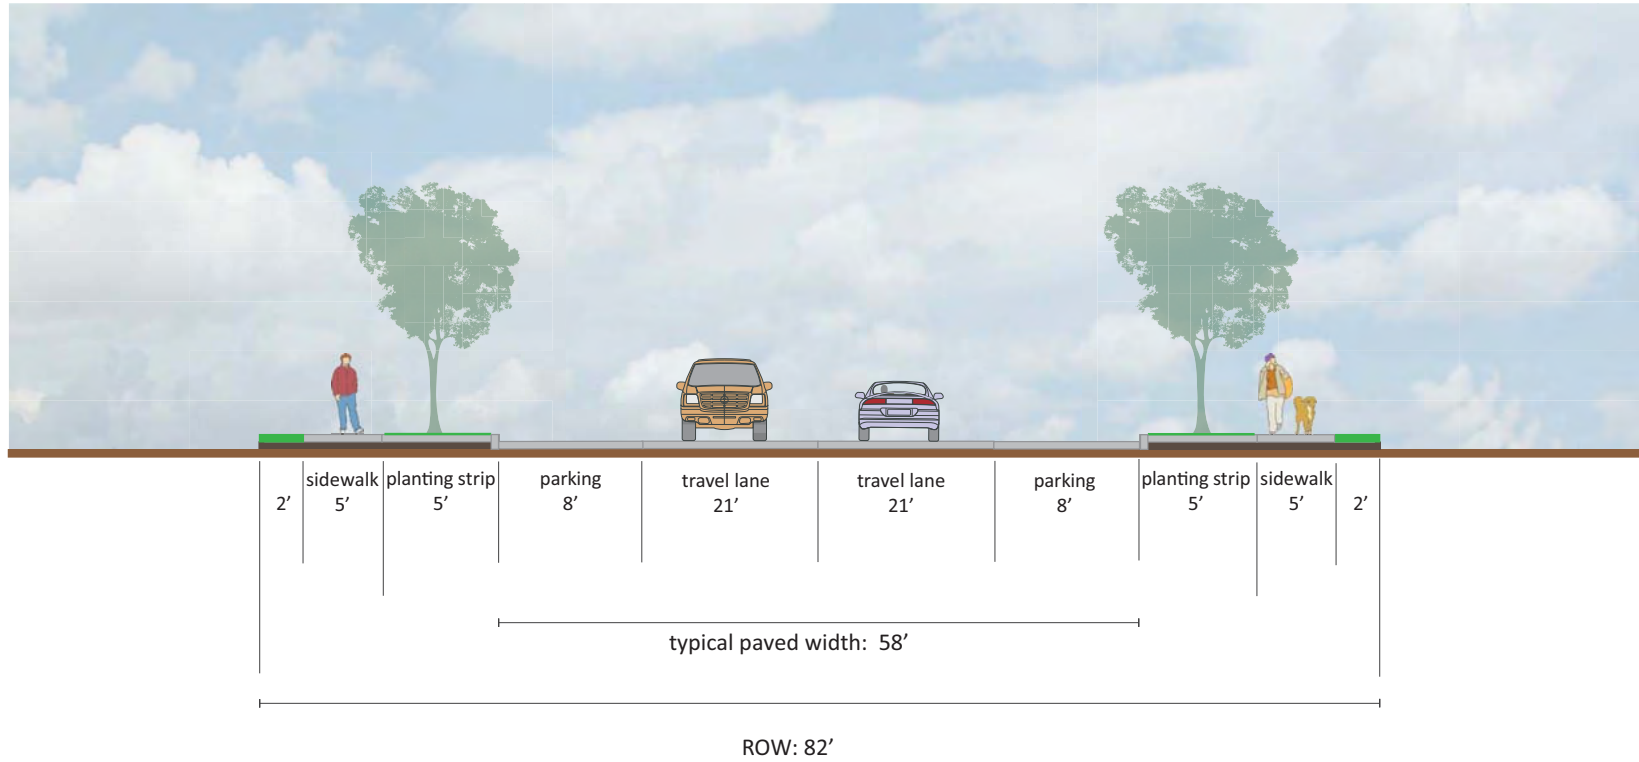




# DRAFT

## Collector Roadway Section - Urban

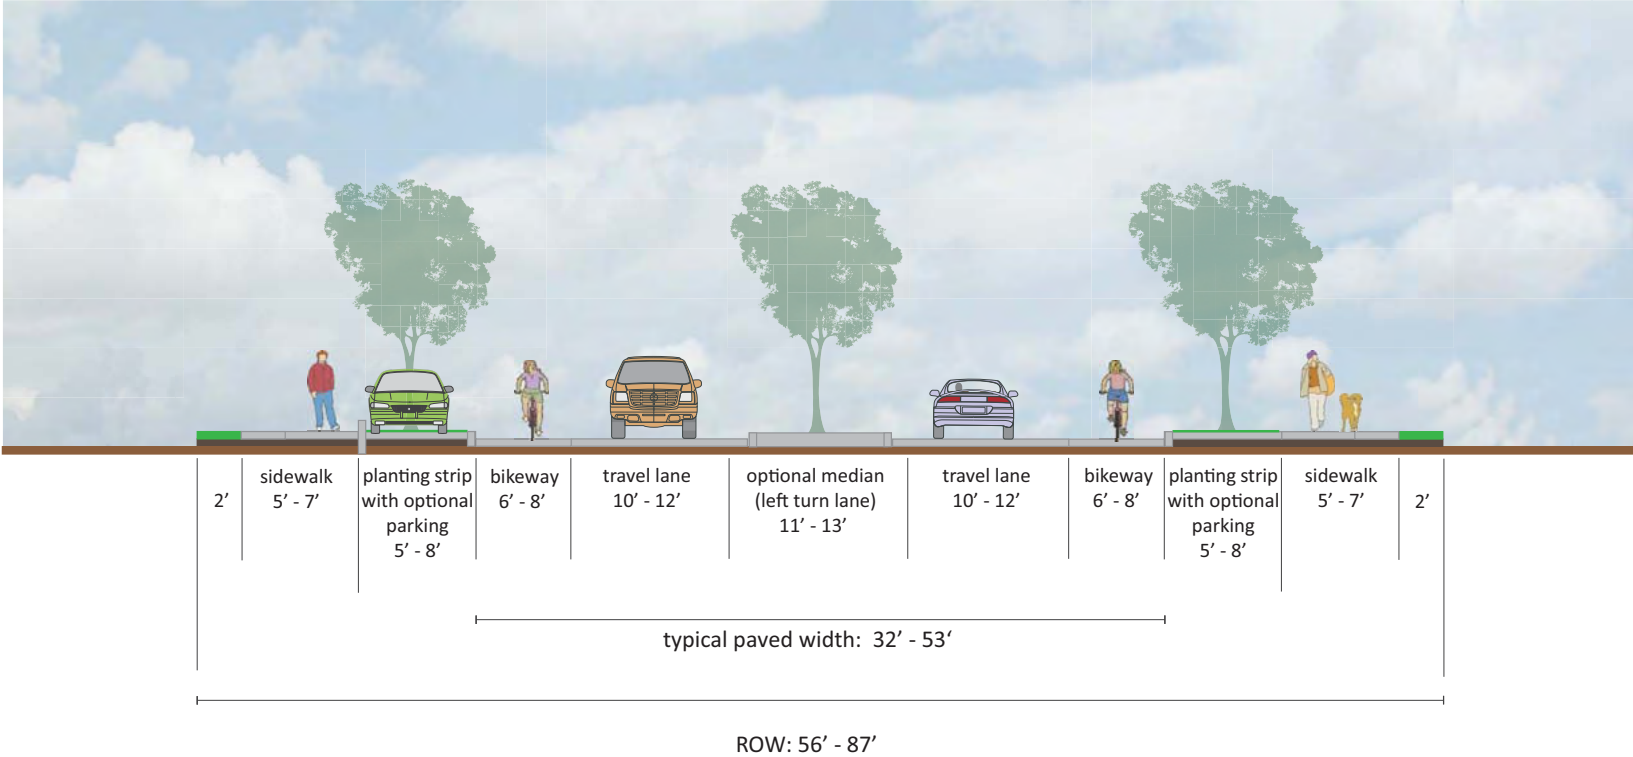

# DRAFT

## Minor Arterial Roadway Section - Urban

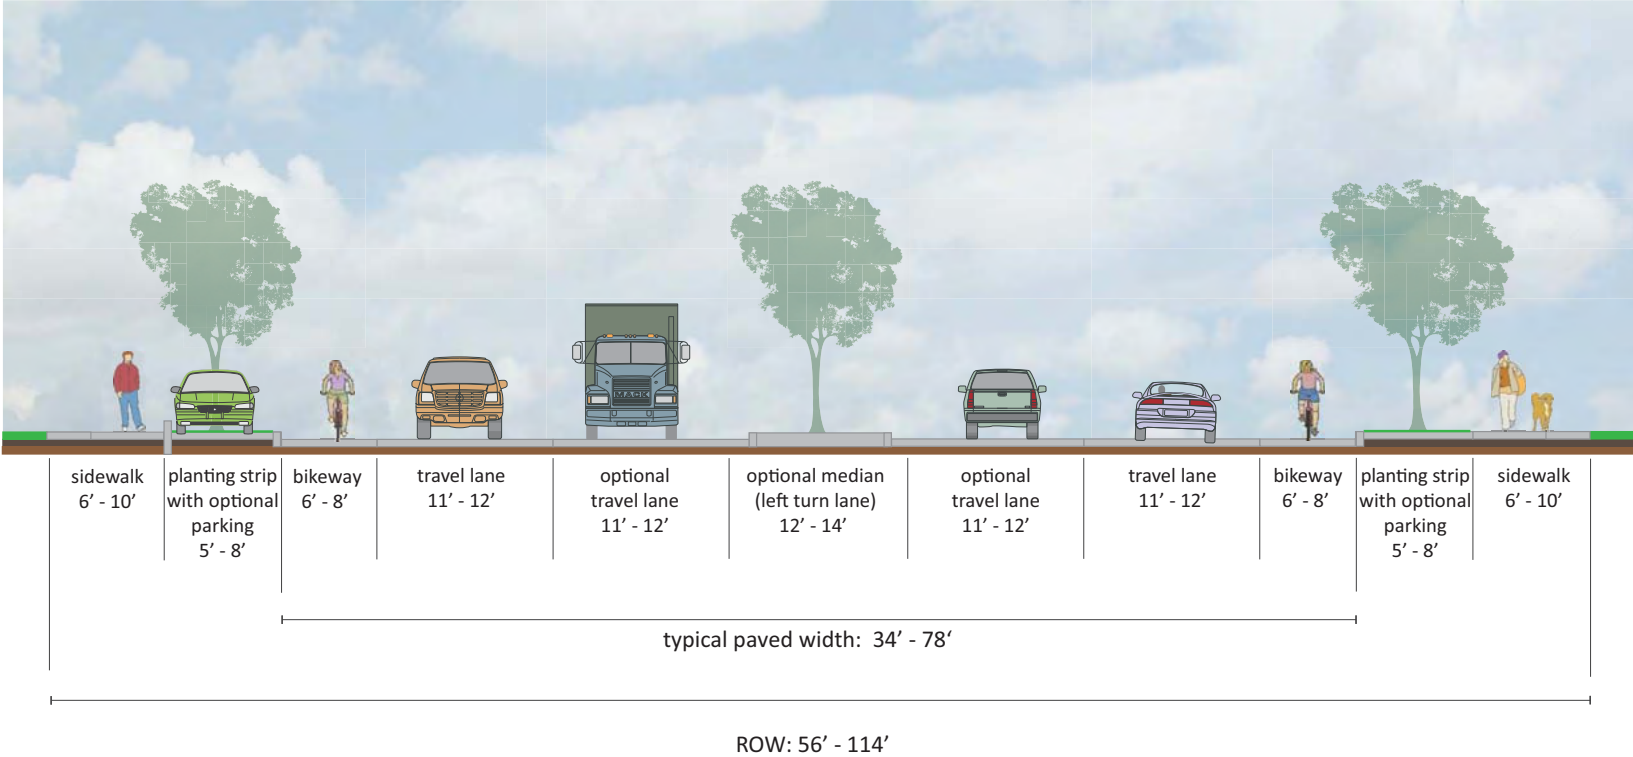

# DRAFT

## Major Arterial Roadway Section - Urban

